


NOTE: CHAINAGES SHOWN ARE ALONG E. P/L OF ENFIELD CRESCENT



WATER SERVICE INFORMATION

ADDRESS	SIZE (mm) MATERIAL (STREET)	SIZE (mm) MATERIAL (PROP.)	SHORT & LONG MEASUREMENT	CORP. LOCATION	REMARKS
363 ENFIELD CR	-	20	22.56 LR CR OF BLDG	1.22 EAST (IN LAWN)	RECONNECT SERVICE 2 SERVICES
370 ENFIELD CR	-	20	18.90 RL CR OF HSE	-	RECONNECT SERVICE
372 ENFIELD CR	20	20	2.13 SNL HSE	-	RECONNECT SERVICE
376 ENFIELD CR	-	20	2.96 LR CR OF HSE	-	RECONNECT SERVICE
380 ENFIELD CR	-	20	0.91 RL CR OF HSE	-	RECONNECT SERVICE

*SERVICES TO BE RENEWED TO R. ALL OTHERS TO BE RECONNECTED

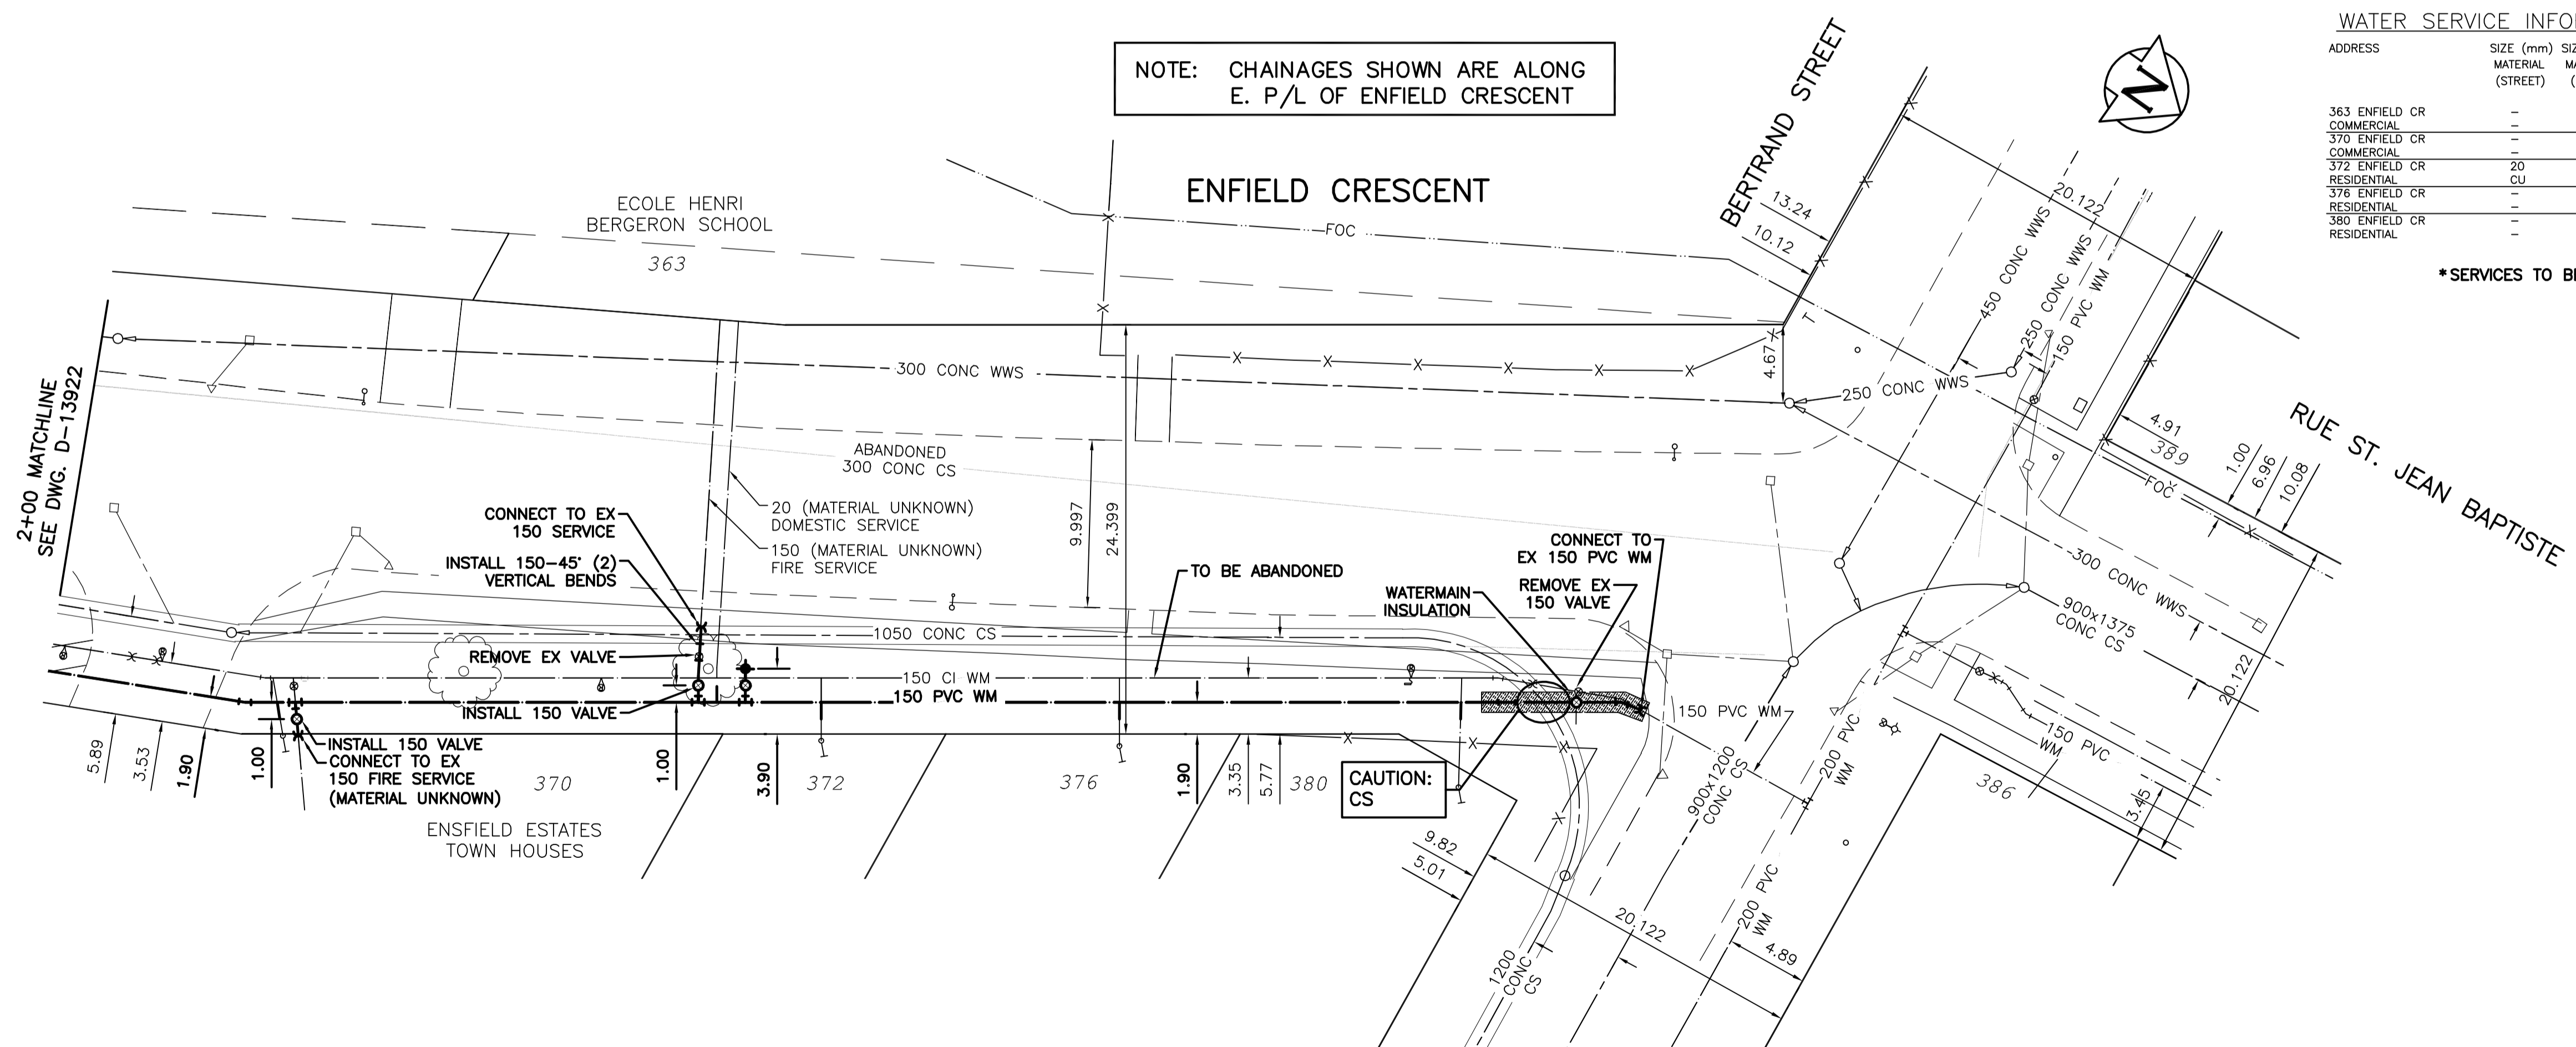

NOTE: ALL GATE VALVES TO BE INSTALLED CLOCKWISE TO CLOSE

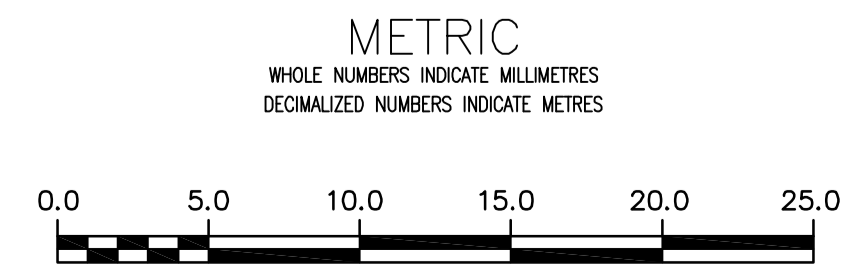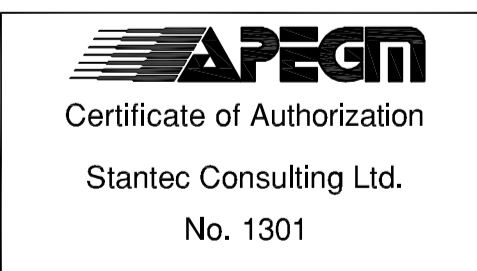

WARNING
IF POWER EQUIPMENT OR EXPLOSIVES ARE TO BE USED FOR EXCAVATION ON THIS PROJECT THE CONTRACTOR MUST:
1) NOTIFY THE GAS COMPANY OF THE PROPOSED LOCATION OF EXCAVATION.
2) TAKE PRECAUTION TO AVOID DAMAGE TO GAS COMPANY INSTALLATIONS.
SEE PROVINCIAL REGULATION 210/72 FOR DETAILS

LOCATION APPROVED
UNDERGROUND STRUCTURES
SUPV. U/G STRUCTURES COMMITTEE DATE
NOTE:
LOCATION OF UNDERGROUND STRUCTURES AS SHOWN ARE BASED ON THE BEST INFORMATION AVAILABLE BUT NO GUARANTEE IS GIVEN THAT ALL EXISTING UTILITIES ARE SHOWN OR THAT THE GIVEN LOCATIONS ARE EXACT. CONFIRMATION OF EXISTENCE AND EXACT LOCATION OF ALL SERVICES MUST BE OBTAINED FROM THE INDIVIDUAL UTILITIES BEFORE PROCEEDING WITH CONSTRUCTION.

B.M. 34-010 N.W. Cor. Rue Des Meurons & Goulet St., Tblt. in S. Conc. foundation of Firehall No. 3 in District No. 5, 0.5 m W. & 0.2 m below brick of S.E. Cor. of Bldg.
ELEV. 231.032m
CONSTRUCTION COMPLETION DATE: YYYY MM DD

NO.	ISSUED FOR TENDER	REVISIONS	DATE	BY
0	ISSUED FOR TENDER		15/03/24	R.S.

DESIGNED BY: J.H. CHECKED BY: R.S.
DRAWN BY: J.H. APPROVED BY: R.S.
SCALE: HORIZONTAL 1:250, VERTICAL 1:50
DATE: 2015 03 24
PLOT DATE: 2015 03 24

ENGINEER'S SEAL
CONSULTANT DRAWING NUMBER: C-208

THE CITY OF WINNIPEG
WATER AND WASTE DEPARTMENT
ENGINEERING DIVISION
2015 WATERMAIN RENEWALS
CONTRACT 1
ENFIELD CRESCENT
100 NNL OF GOULET STREET
TO BERTRAND STREET
SHEET 9 OF 18
CITY DRAWING NUMBER: D-13923