


WATER SERVICE INFORMATION

ADDRESS	SIZE (mm) MATERIAL (STREET)	SIZE (mm) MATERIAL (PROP.)	SHORT & LONG MEASUREMENT	CORP. LOCATION	REMARKS
777 WELLINGTON AVE	UNKNOWN	20 COPPER	10' EWL BLDG	1' W OF S/C	-
795 HOME ST	UNKNOWN	UNKNOWN	28' WWL HOME ST	UNKNOWN	-
799 HOME ST	20	12	7' NSL HSE	1' N OF S/C	-
800 HOME ST	20	20	129'>NNL WELLINGTON	OPP S/C	-
801 HOME ST	20	20	8' SNL HSE	5' S OF S/C	-
802 HOME ST	20	20	134'>NNL WELLINGTON	OPP S/C	-
804 HOME ST	20	20	1.5' SSL HSE	160'>NNL WELLINGTON	RENEWED SERVICE OCT/04
808 HOME ST	20	20	148'>NNL WELLINGTON	OPP S/C	-
809 HOME ST	20	20	8' NSL HSE	1' N OF S/C	-
811 HOME ST	20	20	3' SNL HSE	3' N OF S/C	DBL SVC W/ 811
812 HOME ST	20	20	2' NSL #811 N CELLAR	3' N OF S/C	DBL SVC W/ 809
813 HOME ST	20	20	2' NSL #811 N CELLAR	OPP S/C	CPLG 2 IN ON PROP
815 HOME ST	20	20	201'>NNL WELLINGTON	OPP S/C	-
816 HOME ST	20	20	5' SNL HSE	OPP S/C	-
817 HOME ST	20	20	33' NNL WELLINGTON	1' N OF S/C	-
819 HOME ST	20	20	12' NSL HSE	OPP S/C	-
820 HOME ST	20	20	233'>NNL WELLINGTON	OPP S/C	-
821 HOME ST	20	20	OPP HSE CENTRE	1' N OF S/C	-
822 HOME ST	20	20	258'>NNL WELLINGTON	OPP S/C	-
823 HOME ST	20	20	4' SNL HSE	1' N OF S/C	-
824 HOME ST	20	20	366'>NNL WELLINGTON	OPP S/C	-
825 HOME ST	20	20	5' NSL CELLAR	1' N OF S/C	WATER RENEWED ON PROP & SEWER C/O BY PLUG ORIG 1/2 L SEP/17/12 CUT OFF AT CORP
826 HOME ST	20	20	278'>NNL WELLINGTON	1' N OF S/C	-
827 HOME ST	12	12	1' NSL HSE	2' S OF S/C	-
828 HOME ST	20	20	298'>NNL WELLINGTON	UNKNOWN	-
829 HOME ST	20	20	7' NSL HSE	1' N OF S/C	-
830 HOME ST	20	20	361'>NNL WELLINGTON	UNKNOWN	-
831 HOME ST	20	20	8' NSL HSE	1' N OF S/C	-
832 HOME ST	20	20	12' SNL HSE	1' N OF S/C	-

*SERVICES TO BE RENEWED TO R. ALL OTHERS TO BE RECONNECTED

NOTE: ALL VALVES TO BE INSTALLED COUNTERCLOCKWISE TO CLOSE

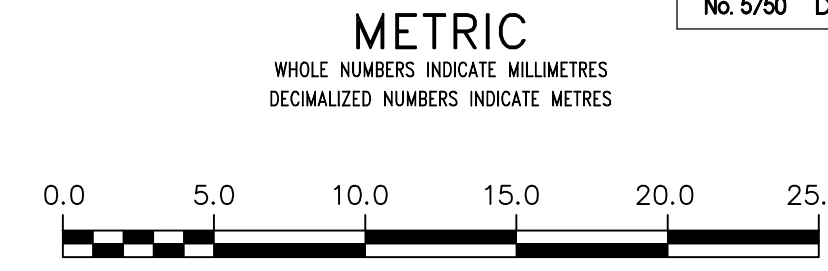

WARNING

IF POWER EQUIPMENT OR EXPLOSIVES ARE TO BE USED FOR EXCAVATION ON THIS PROJECT THE CONTRACTOR MUST:

- 1) NOTIFY THE GAS COMPANY OF THE PROPOSED LOCATION OF EXCAVATION.
- 2) TAKE PRECAUTION TO AVOID DAMAGE TO GAS COMPANY INSTALLATIONS.

SEE PROVINCIAL REGULATION 210/72 FOR DETAILS

LOCATION APPROVED UNDERGROUND STRUCTURES

SUPV. U/G STRUCTURES COMMITTEE DATE

NOTE: LOCATION OF UNDERGROUND STRUCTURES AS SHOWN ARE BASED ON THE BEST INFORMATION AVAILABLE BUT NO GUARANTEE IS GIVEN THAT ALL EXISTING UTILITIES ARE SHOWN OR THAT THE GIVEN LOCATIONS ARE EXACT. CONFIRMATION OF EXISTENCE AND EXACT LOCATION OF ALL UTILITIES MUST BE OBTAINED FROM THE INDIVIDUAL UTILITIES BEFORE PROCEEDING WITH CONSTRUCTION.

B.M. ELEV. CONSTRUCTION COMPLETION DATE: --

NO.	REVISIONS	DATE	BY
2	BID OPPORTUNITY 332-2015	03/2014	K.G.
1	DESIGN REVIEW BY W&W	02/2015	K.G.

WSP 1600 BUFFALO PLACE WINNIPEG, MB, R3T 6B8 PHONE: 204-477-6650 FAX: 204-474-2864 WWW.WSPGROUP.COM

DESIGNED BY: K.G. CHECKED BY: S.M.

DRAWN BY: K.G. APPROVED BY: I.McK.

SCALE: HORIZONTAL 1:250 VERTICAL 1:50

RELEASED FOR CONSTRUCTION S. COURNOYER, P. ENG

DATE 2015 03 30 DATE 2015 03 27

ENGINEER'S SEAL

CONSULTANT DRAWING NUMBER 151-00351-00-01

THE CITY OF WINNIPEG
WATER AND WASTE DEPARTMENT
ENGINEERING DIVISION

2015 WATERMAIN RENEWALS

HOME STREET
NL OF WELLINGTON AVENUE TO
105M>NNL OF WELLINGTON AVENUE

SHEET 1 OF 4
CITY DRAWING NUMBER D-13971