



NOTE: CHAINAGES SHOWN ARE ALONG E. R. OF HOME ST

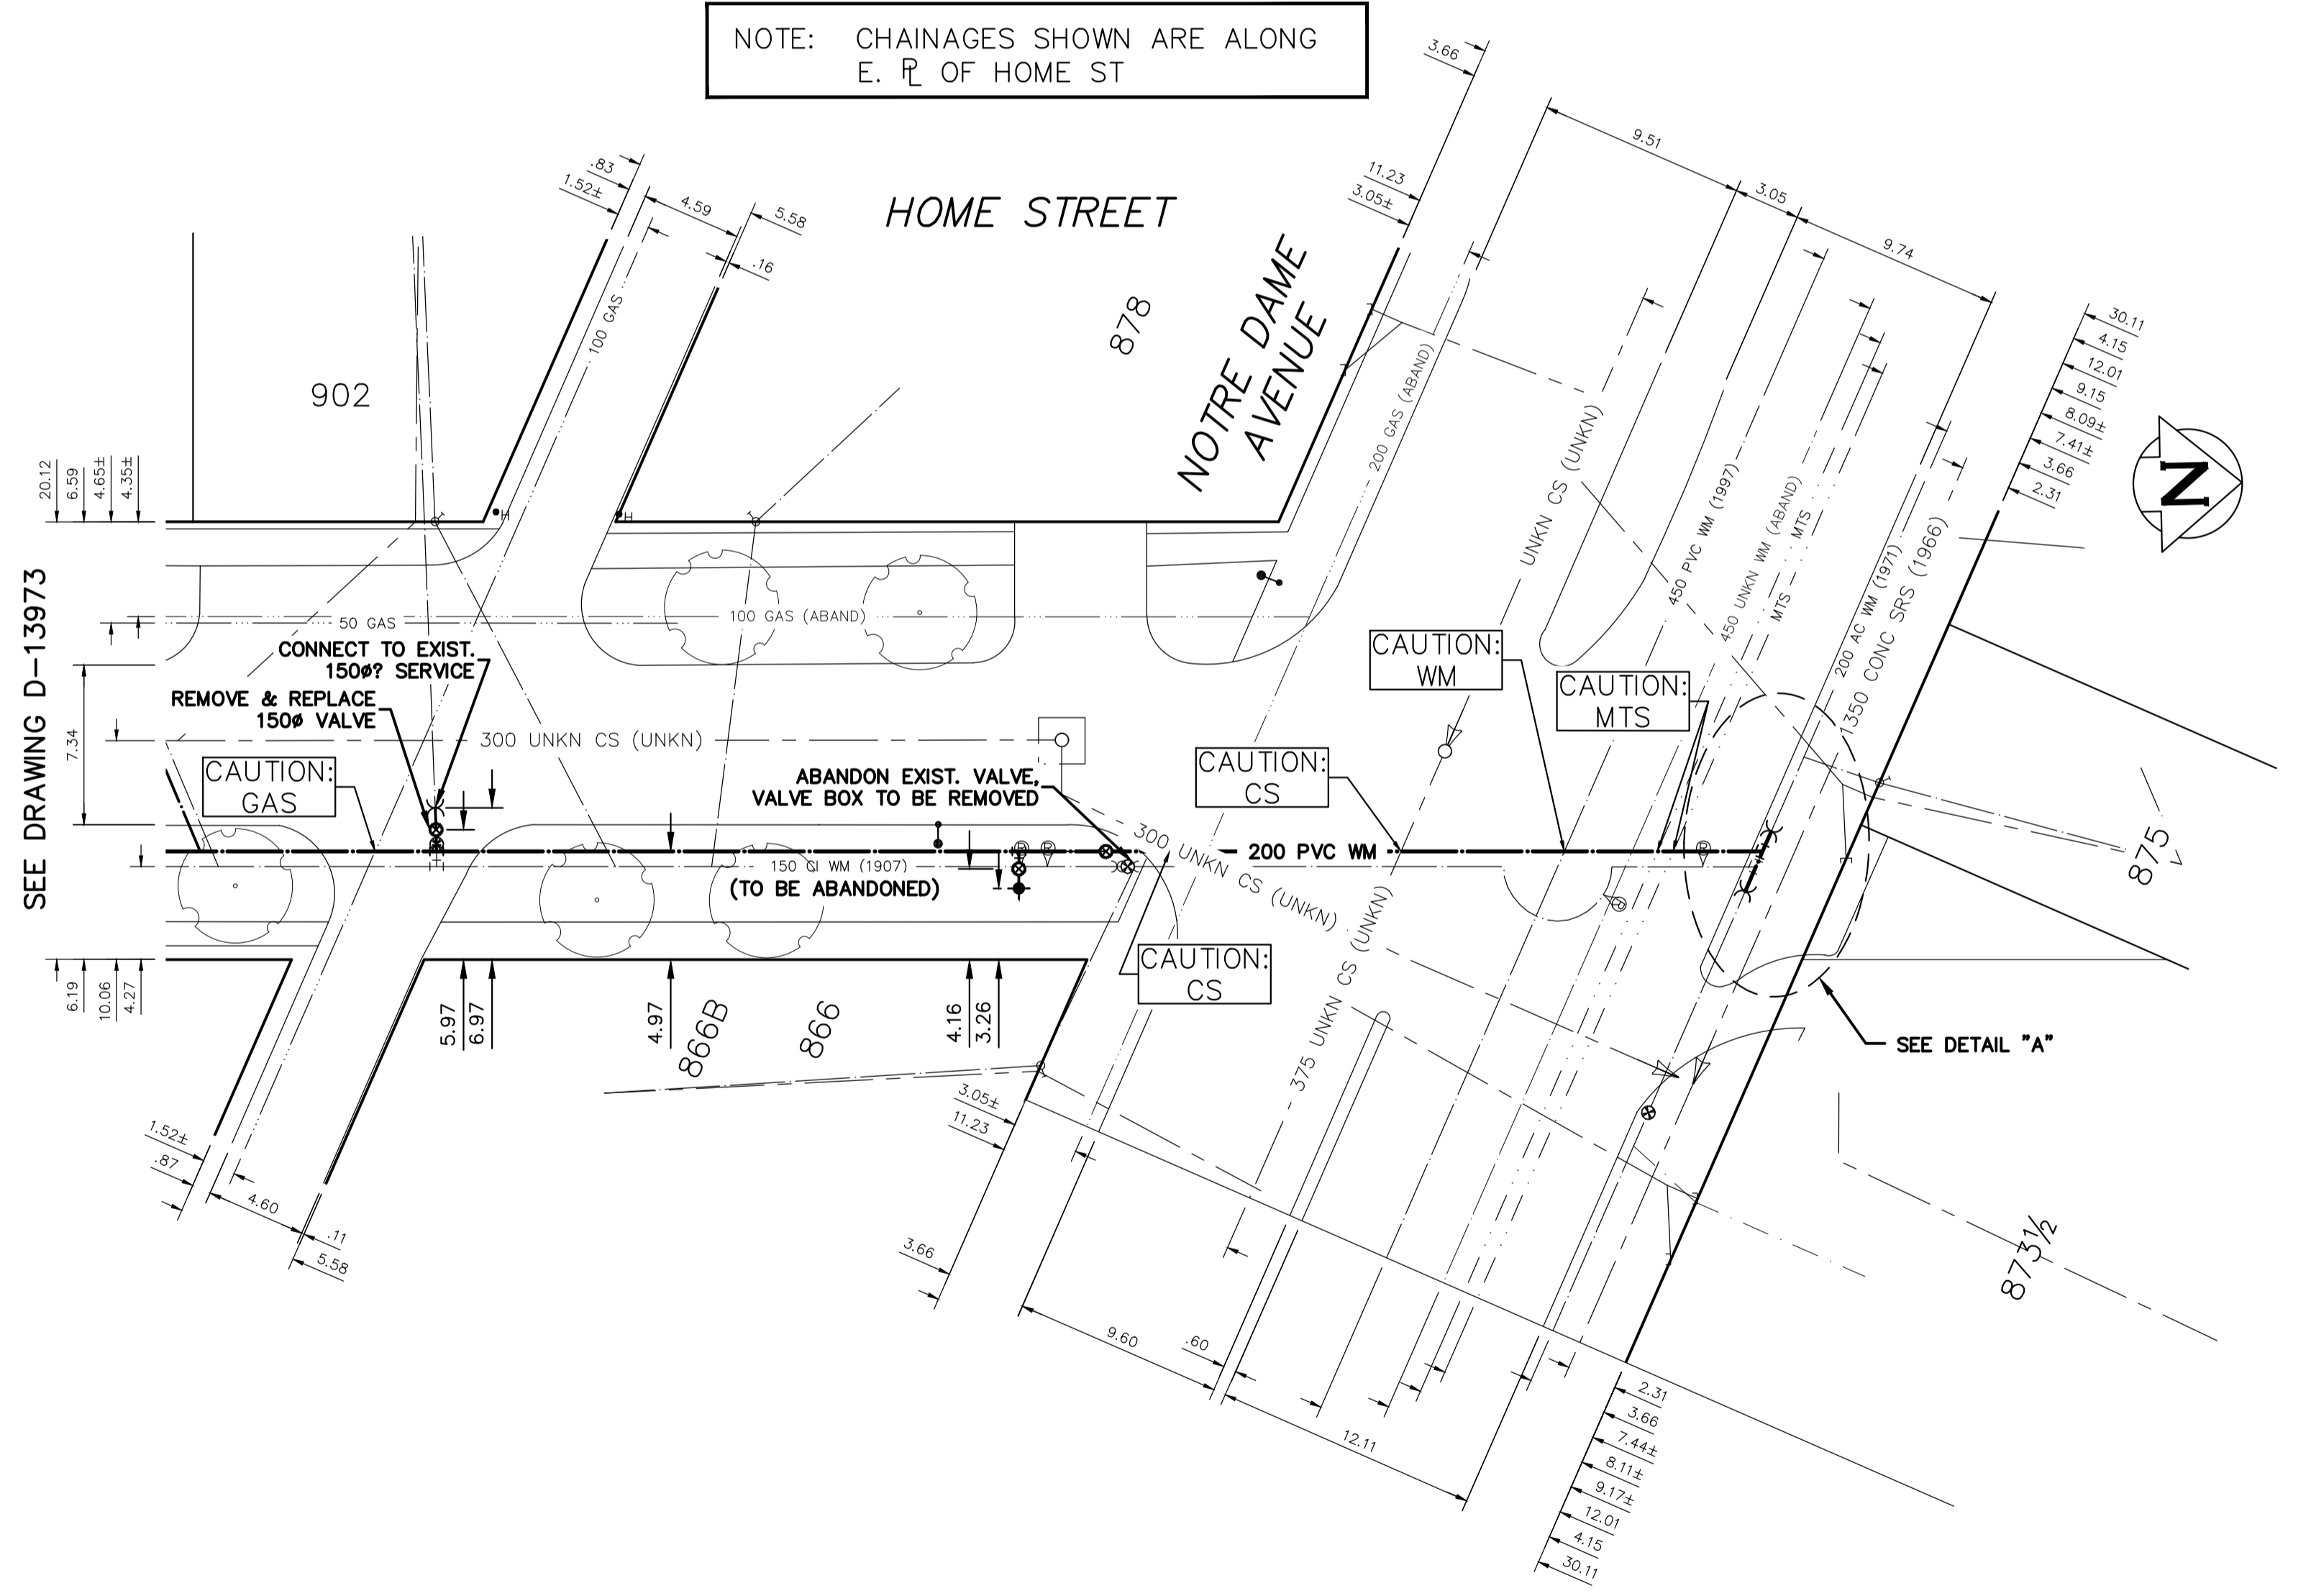


**WATER SERVICE INFORMATION**

ADDRESS	SIZE (mm) MATERIAL (STREET)	SIZE (mm) MATERIAL (PROP.)	SHORT & LONG MEASUREMENT	CORP. LOCATION	REMARKS
866 NOTRE DAME AVE	50	50	16' EWL BLDG	1' NSL NOTRE DAME	SVC OFF OF HOME ST
875 NOTRE DAME AVE	UNKN	UNKN	UNKN	UNKN	UNKN
878 NOTRE DAME AVE	UNKN	UNKN	UNKN	UNKN	UNKN
883 NOTRE DAME AVE	UNKN	UNKN	UNKN	UNKN	UNKN
902 HOME ST	UNKN	UNKN	UNKN	UNKN	UNKN
902 HOME ST	25	25	5' SNL BLDG	100' SSL NOTRE DAME	SVC RENEWED 97/01/22
RESIDENTIAL	COPPER	COPPER	127' SSL NOTRE DAME		REVERSE TAP

\*SERVICES TO BE RENEWED TO R. ALL OTHERS TO BE RECONNECTED

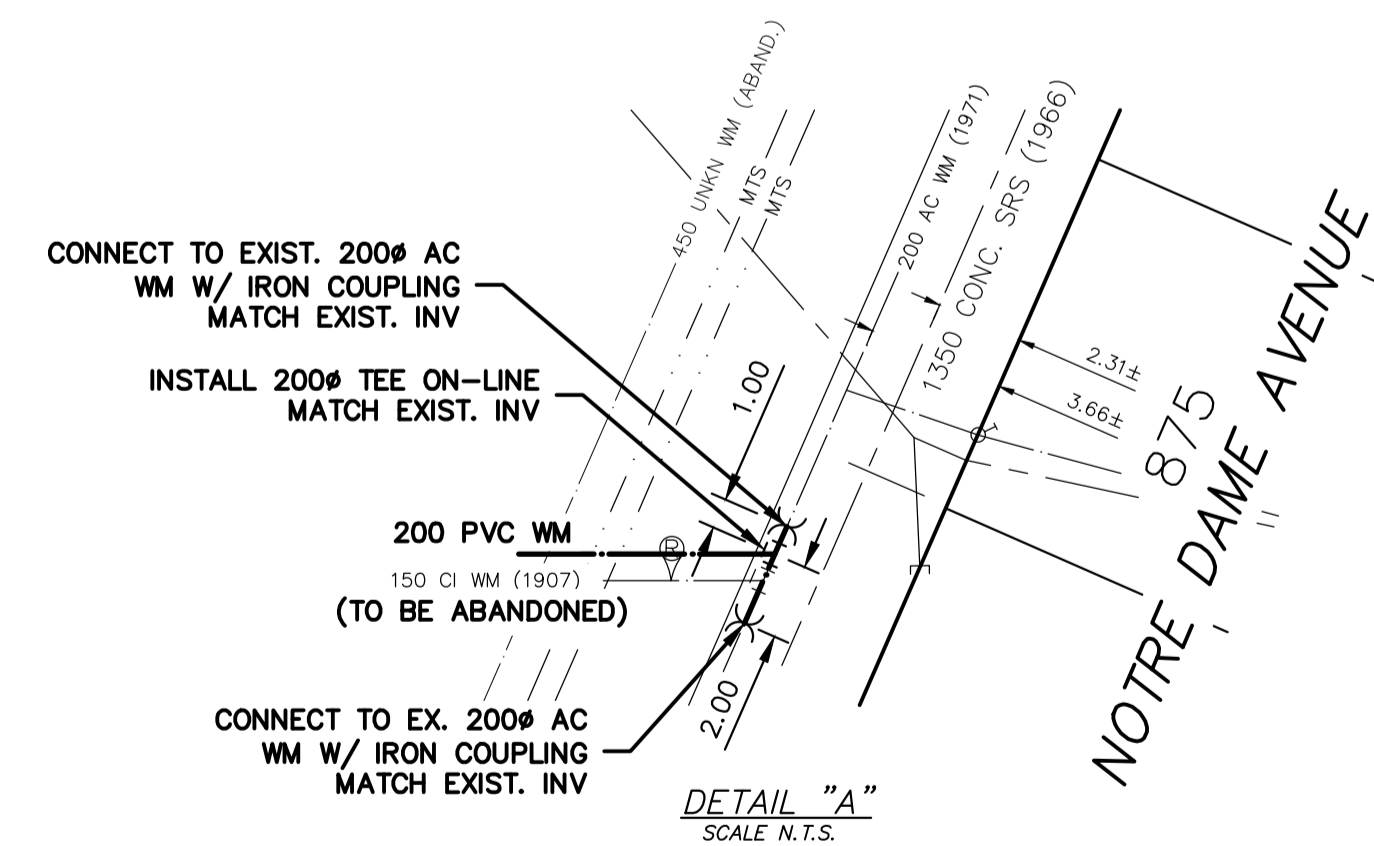

NOTE: ALL VALVES TO BE INSTALLED COUNTERCLOCKWISE TO CLOSE

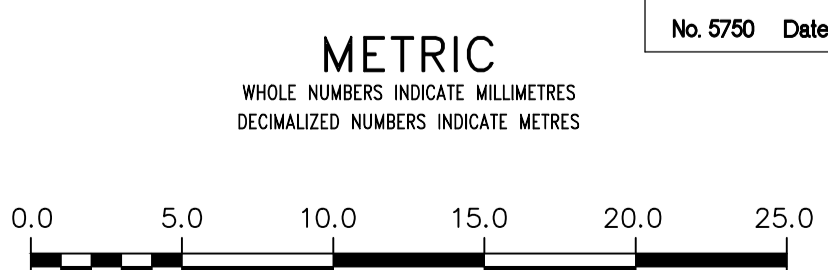

**WARNING**  
IF POWER EQUIPMENT OR EXPLOSIVES ARE TO BE USED FOR EXCAVATION ON THIS PROJECT THE CONTRACTOR MUST:  
1) NOTIFY THE GAS COMPANY OF THE PROPOSED LOCATION OF EXCAVATION.  
2) TAKE PRECAUTION TO AVOID DAMAGE TO GAS COMPANY INSTALLATIONS.  
SEE PROVINCIAL REGULATION 210/72 FOR DETAILS

**LOCATION APPROVED UNDERGROUND STRUCTURES**  
SUPV. U/G STRUCTURES COMMITTEE DATE  
NOTE:  
LOCATION OF UNDERGROUND STRUCTURES AS SHOWN ARE BASED ON THE BEST INFORMATION AVAILABLE BUT NO GUARANTEE IS GIVEN THAT ALL EXISTING UTILITIES ARE SHOWN OR THAT THE GIVEN LOCATIONS ARE EXACT. CONFIRMATION OF EXISTENCE AND EXACT LOCATION OF ALL SERVICES MUST BE OBTAINED FROM THE INDIVIDUAL UTILITIES BEFORE PROCEEDING WITH CONSTRUCTION.

B.M. ELEV.	CONSTRUCTION COMPLETION DATE: --
--	--
--	--
2	BID OPPORTUNITY 332-2015 03/2015 K.G.
1	DESIGN REVIEW BY W&W 02/2015 K.G.
NO.	REVISIONS DATE BY

**WSP** 1600 BUFFALO PLACE WINNIPEG, MB, R3T 6B8 PHONE: 204-477-6650 FAX: 204-474-2864 WWW.WSPGROUP.COM

DESIGNED BY K.G.	CHECKED BY S.M.
DRAWN BY K.G.	APPROVED BY I.McK.
SCALE: HORIZONTAL 1:250 VERTICAL 1:50	RELEASED FOR CONSTRUCTION S. COURNOYER, P. ENG
DATE 2015 03 30	DATE 2015 03 27

ENGINEER'S SEAL  
PROVINCE OF MANITOBA  
REGISTERED PROFESSIONAL ENGINEER  
I.G. McKINNON  
CONSULTANT DRAWING NUMBER  
151-00351-00-04

**THE CITY OF WINNIPEG**  
WATER AND WASTE DEPARTMENT  
ENGINEERING DIVISION  
2015 WATERMAIN RENEWALS  
HOME STREET  
42.4M SSL OF NOTRE DAME AVENUE TO  
31M NSL OF NOTRE DAME AVENUE  
SHEET 4 OF 4  
CITY DRAWING NUMBER  
D-13974