


NOTE: CHAINAGES SHOWN ARE ALONG S. R. OF RIVER AVE

WATER SERVICE INFORMATION


ADDRESS	SIZE (mm) MATERIAL (STREET)	SIZE (mm) MATERIAL (PROP.)	SHORT & LONG MEASUREMENT	CORP. LOCATION	REMARKS
153 RIVER AVE	UNKNOWN	UNKNOWN	UNKNOWN	UNKNOWN	-
155 RIVER AVE	UNKNOWN	UNKNOWN	UNKNOWN	UNKNOWN	-
155 RIVER AVE	UNKNOWN	UNKNOWN	UNKNOWN	UNKNOWN	-
183 RIVER AVE	20	12	8.3' WEL BLDG	11 W OF S/C	-
191 RIVER AVE	COPPER	LEAD	UNKNOWN	OPP S/C	-
191 RIVER AVE	50	50	10.5' WEL BLDG		-
191 RIVER AVE	COPPER	COPPER	203.5' WEL HARKNESS		-

*SERVICES TO BE RENEWED TO R. ALL OTHERS TO BE RECONNECTED

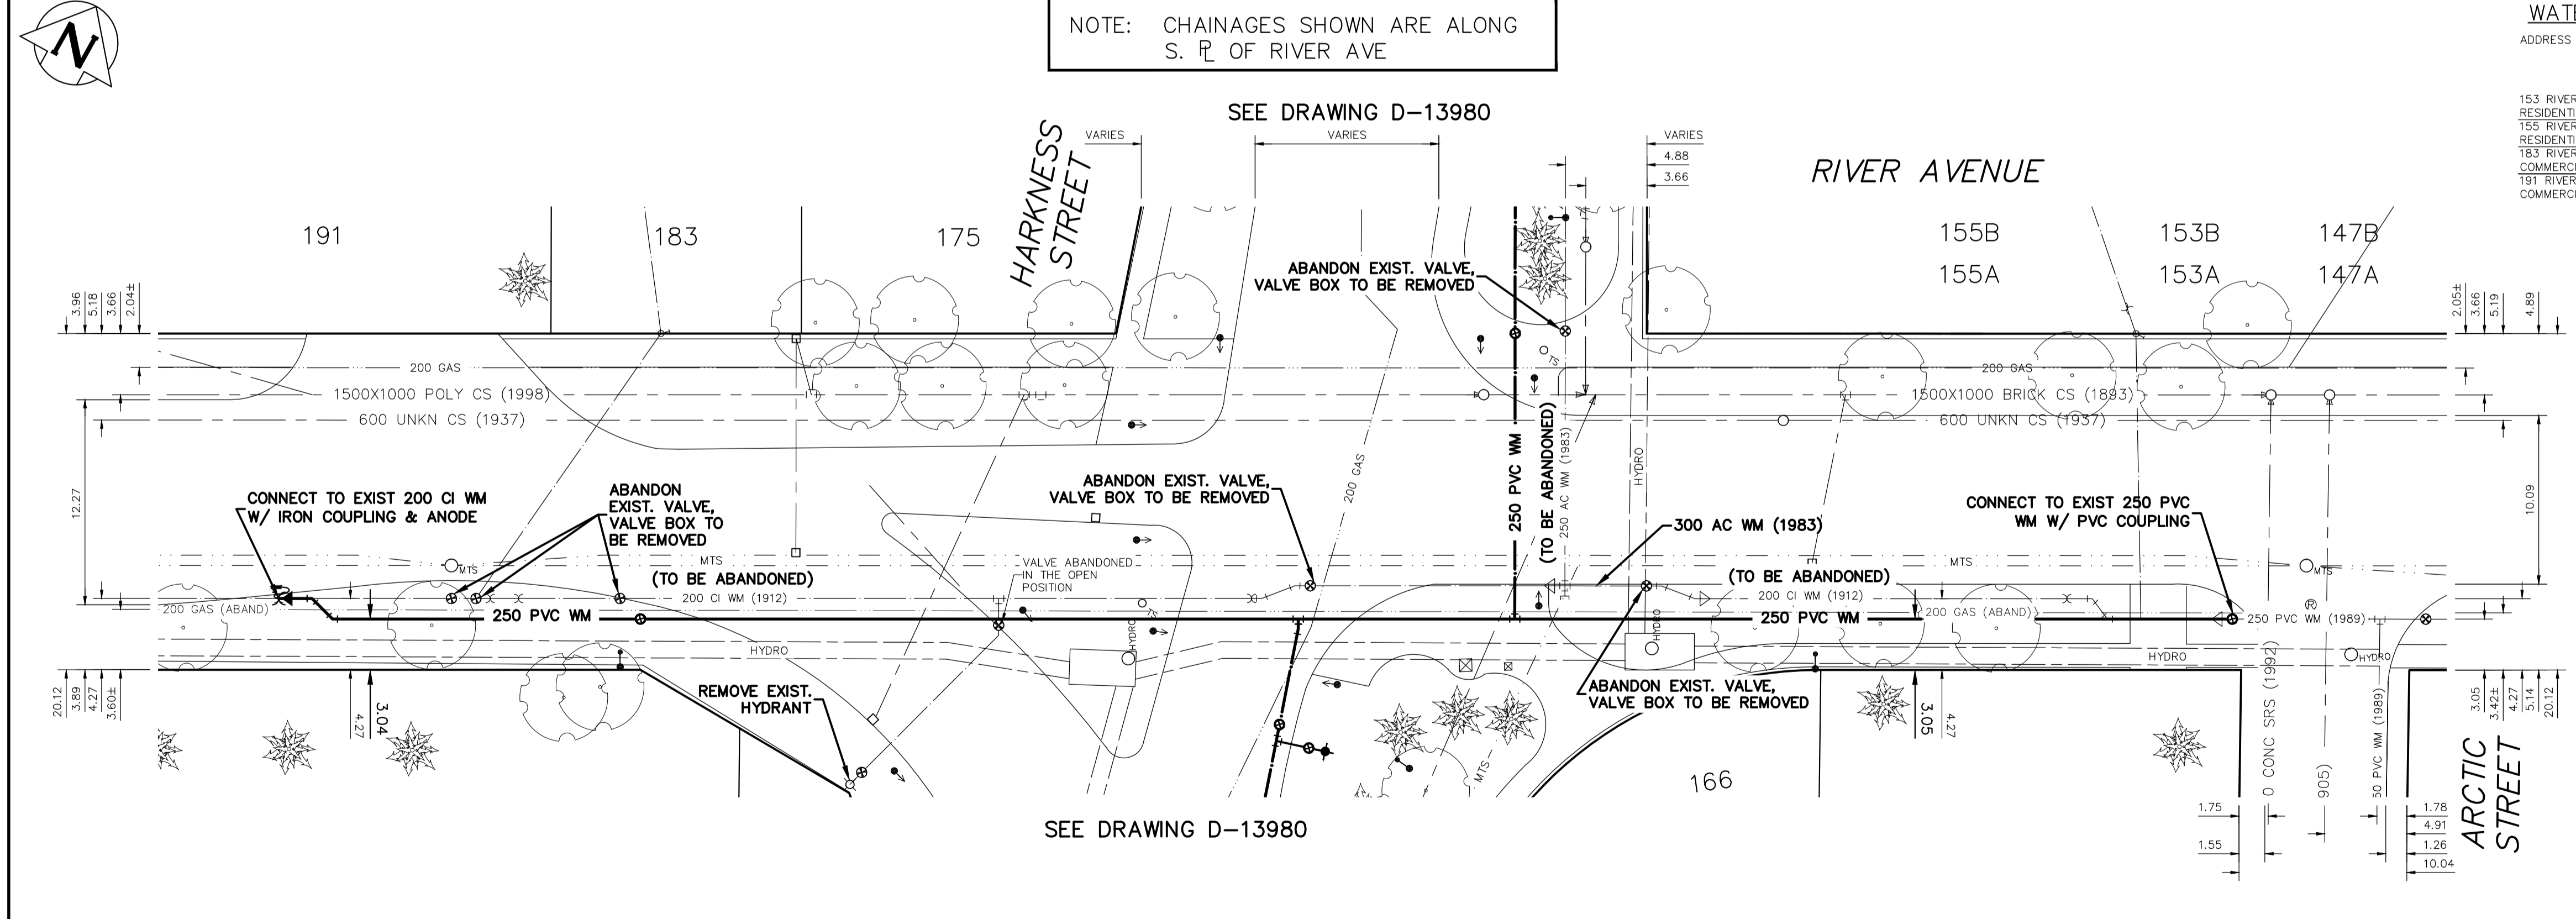

SEE DRAWING D-13980

NOTE: ALL VALVES TO BE INSTALLED COUNTERCLOCKWISE TO CLOSE

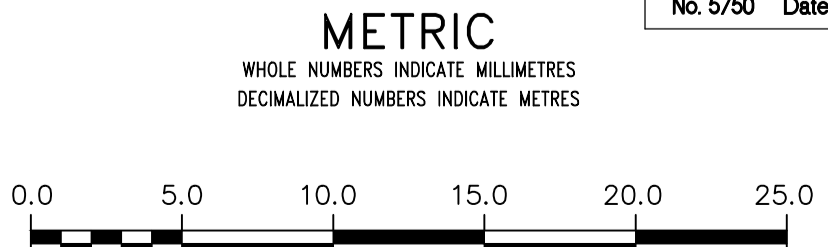

WARNING
 IF POWER EQUIPMENT OR EXPLOSIVES ARE TO BE USED FOR EXCAVATION ON THIS PROJECT THE CONTRACTOR MUST:
 1) NOTIFY THE GAS COMPANY OF THE PROPOSED LOCATION OF EXCAVATION.
 2) TAKE PRECAUTION TO AVOID DAMAGE TO GAS COMPANY INSTALLATIONS.
 SEE PROVINCIAL REGULATION 210/72 FOR DETAILS

LOCATION APPROVED UNDERGROUND STRUCTURES
 SUPV. U/G STRUCTURES COMMITTEE DATE
 NOTE:
 LOCATION OF UNDERGROUND STRUCTURES AS SHOWN ARE BASED ON THE BEST INFORMATION AVAILABLE BUT NO GUARANTEE IS GIVEN THAT ALL EXISTING UTILITIES ARE SHOWN OR THAT THE GIVEN LOCATIONS ARE EXACT. CONFIRMATION OF EXISTENCE AND EXACT LOCATION OF ALL UTILITIES MUST BE OBTAINED FROM THE INDIVIDUAL UTILITIES BEFORE PROCEEDING WITH CONSTRUCTION.

NO.	REVISIONS	DATE	BY
2	BID OPPORTUNITY 332-2015	03/2015	K.G.
1	DESIGN REVIEW BY W&W	02/2014	K.G.

WSP 1600 BUFFALO PLACE WINNIPEG, MB, R3T 6B8 PHONE: 204-477-6650 FAX: 204-474-2864 WWW.WSPGROUP.COM

DESIGNED BY: K.G. CHECKED BY: S.M.
 DRAWN BY: K.G. APPROVED BY: I.McK.
 SCALE: HORIZONTAL 1:250 VERTICAL 1:50
 RELEASED FOR CONSTRUCTION: S. COURNOYER, P. ENG
 DATE: 2015 03 30 DATE: 2015 03 27

ENGINEER'S SEAL

 CONSULTANT DRAWING NUMBER: 151-00351-00-09

THE CITY OF WINNIPEG
 WATER AND WASTE DEPARTMENT
 ENGINEERING DIVISION
 2015 WATERMAIN RENEWALS
 RIVER AVENUE
 50.1M W OF NW R. OF HARKNESS STREET TO 0.5M WWL OF ARCTIC STREET
 SHEET 1 OF 2
 CITY DRAWING NUMBER: D-13979