

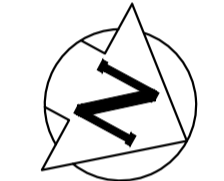


NOTE: CHAINAGES SHOWN ARE ALONG E. R. OF HARKNESS ST

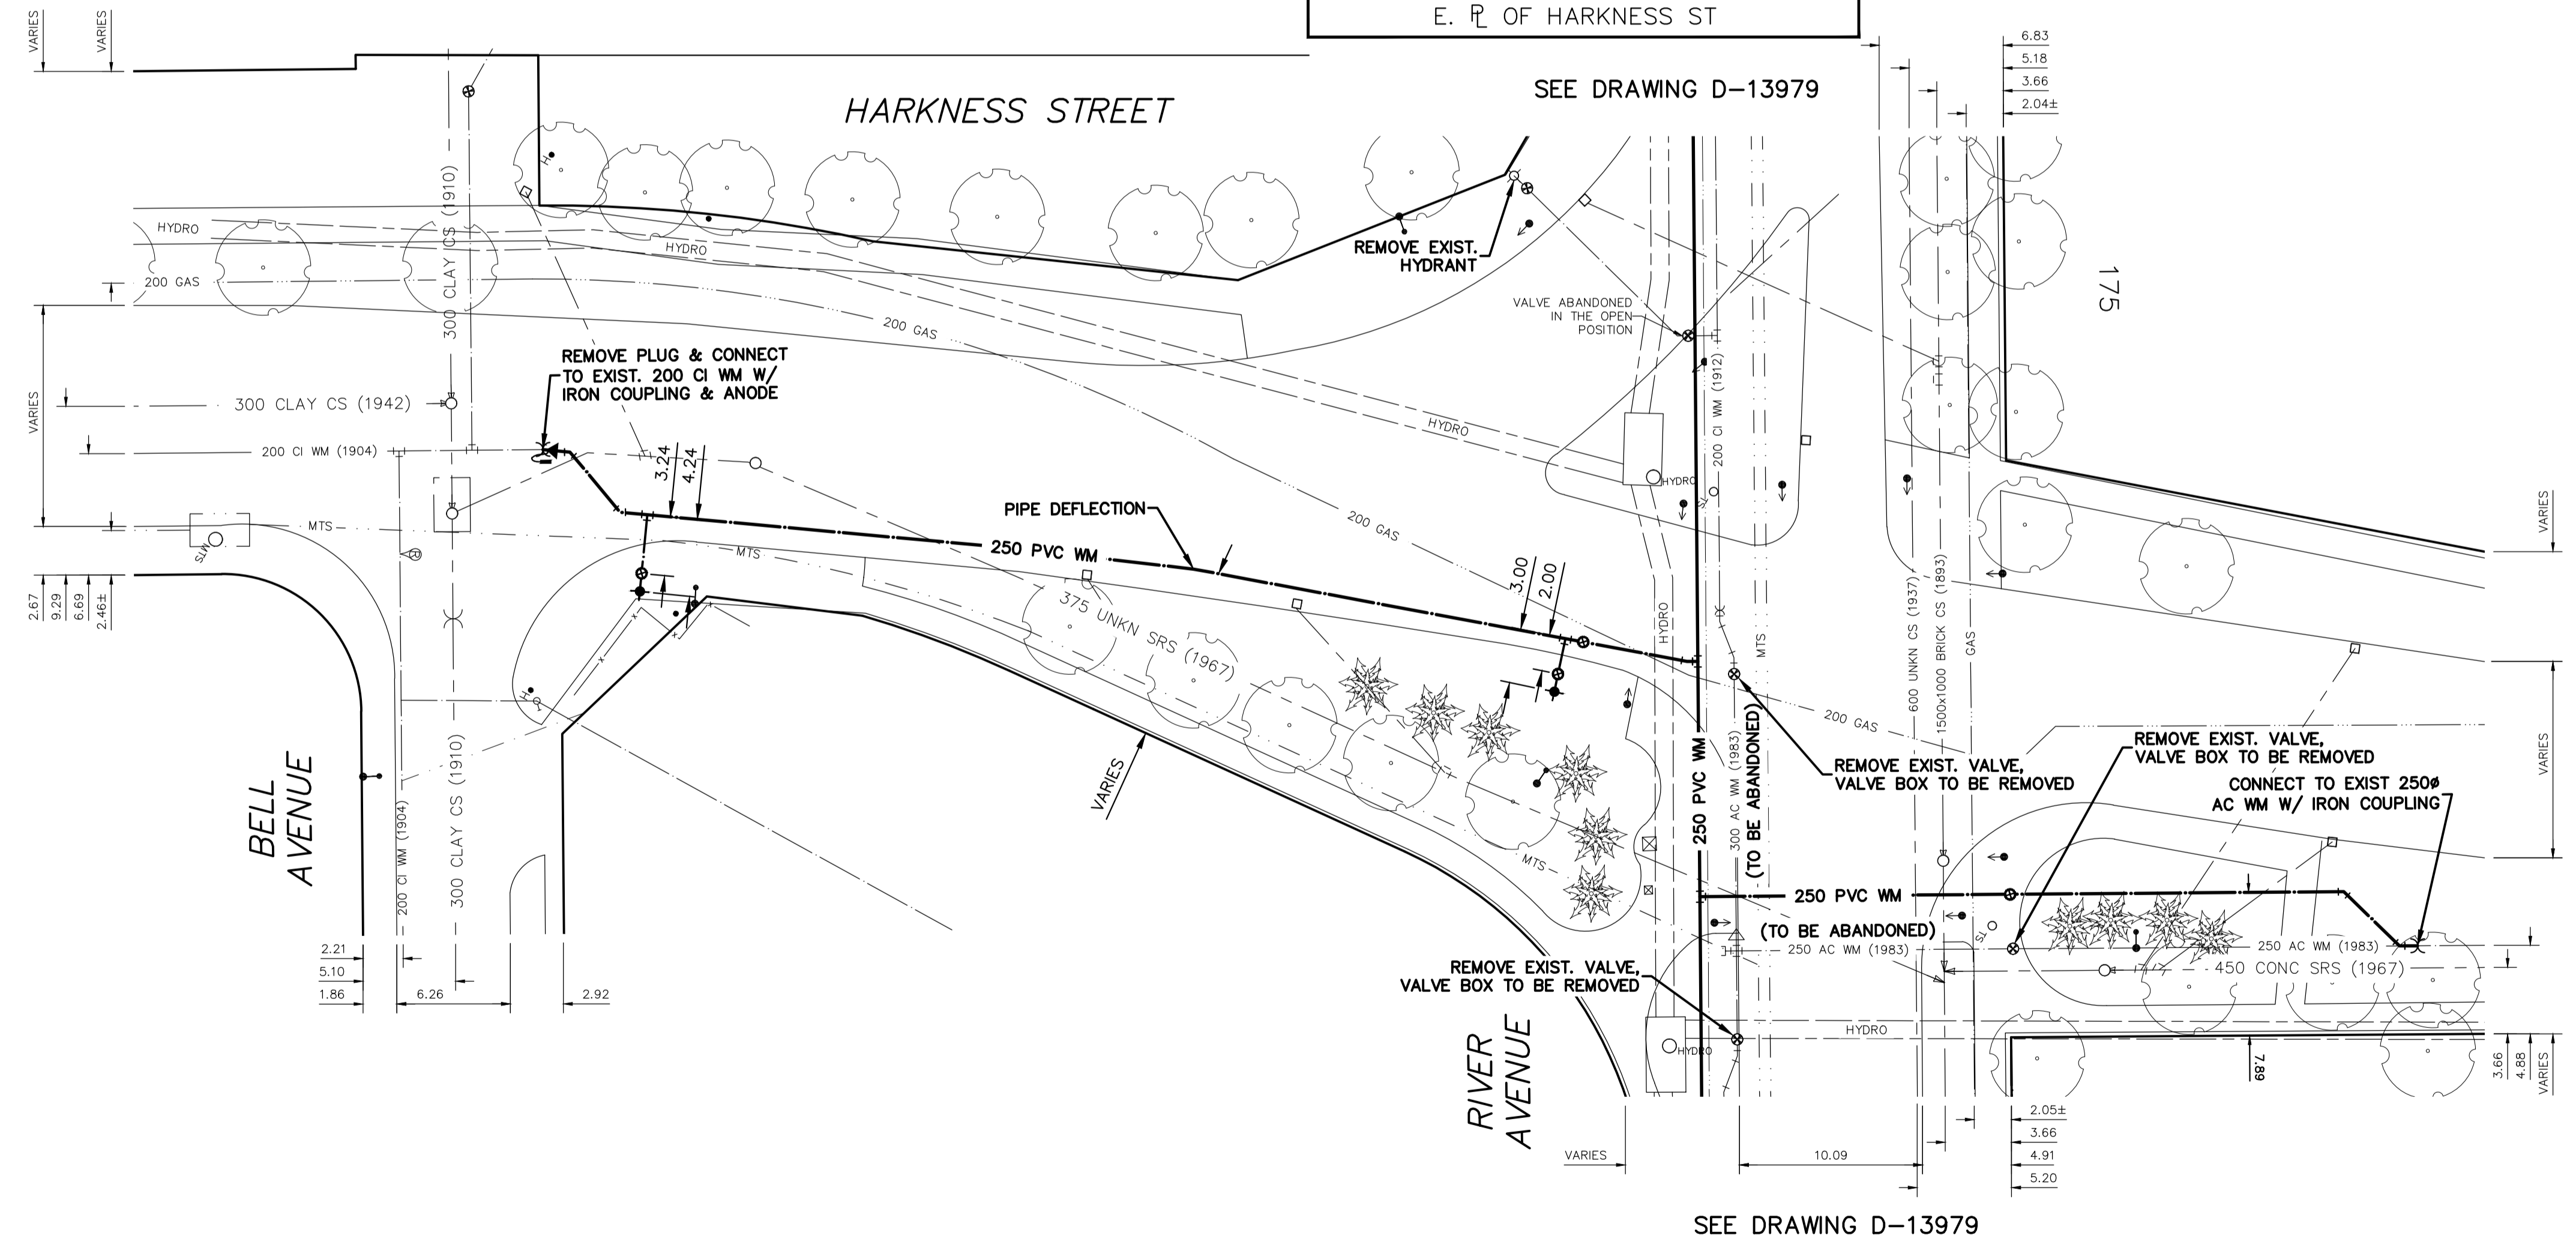

NOTE: ALL VALVES TO BE INSTALLED COUNTERCLOCKWISE TO CLOSE

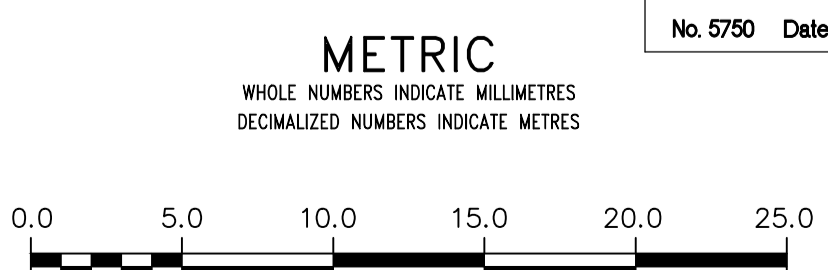

**WARNING**  
 IF POWER EQUIPMENT OR EXPLOSIVES ARE TO BE USED FOR EXCAVATION ON THIS PROJECT THE CONTRACTOR MUST:  
 1) NOTIFY THE GAS COMPANY OF THE PROPOSED LOCATION OF EXCAVATION.  
 2) TAKE PRECAUTION TO AVOID DAMAGE TO GAS COMPANY INSTALLATIONS.  
 SEE PROVINCIAL REGULATION 210/72 FOR DETAILS

**LOCATION APPROVED**  
 UNDERGROUND STRUCTURES  
 SUPV. U/G STRUCTURES COMMITTEE DATE  
 NOTE:  
 LOCATION OF UNDERGROUND STRUCTURES AS SHOWN ARE BASED ON THE BEST INFORMATION AVAILABLE BUT NO GUARANTEE IS GIVEN THAT ALL EXISTING UTILITIES ARE SHOWN OR THAT THE GIVEN LOCATIONS ARE EXACT. CONFIRMATION OF EXISTENCE AND EXACT LOCATION OF ALL SERVICES MUST BE OBTAINED FROM THE INDIVIDUAL UTILITIES BEFORE PROCEEDING WITH CONSTRUCTION.

CONSTRUCTION COMPLETION DATE: --	
NO.	REVISIONS
2	BID OPPORTUNITY 332-2015 03/2015 K.G.
1	DESIGN REVIEW BY W&W 02/2015 K.G.

**WSP** 1600 BUFFALO PLACE WINNIPEG, MB, R3T 6B8 PHONE: 204-477-6650 FAX: 204-474-2864 WWW.WSPGROUP.COM

DESIGNED BY	K.G.	CHECKED BY	S.M.
DRAWN BY	K.G.	APPROVED BY	I.McK.
SCALE:		RELEASED FOR CONSTRUCTION	
HORIZONTAL	1:250	S. COURNOYER, P. ENG	
VERTICAL	1:50		
DATE	2015 03 30	DATE	2015 03 27

ENGINEER'S SEAL  
 PROVINCE OF MANITOBA  
 I.G. McKINNON  
 REGISTERED PROFESSIONAL ENGINEER  
 CONSULTANT DRAWING NUMBER  
 151-00351-00-10

**THE CITY OF WINNIPEG**  
 WATER AND WASTE DEPARTMENT  
 ENGINEERING DIVISION  
 2015 WATERMAIN RENEWALS  
 HARKNESS STREET  
 1M SNL OF BELL AVENUE TO  
 22.4M N OF NE R. OF RIVER AVENUE  
 SHEET 2 OF 2  
 CITY DRAWING NUMBER  
 D-13980