




422 LUCAS AVENUE  
WINNIPEG, MB.

PH: 204.786.6521  
winipeg@inlandAV.ca

THESE DRAWINGS ARE PROPRIETARY AND ARE THE SOLE PROPERTY OF **INLAND AUDIO VISUAL LIMITED**. DRAWINGS ARE INTENDED FOR THE SOLE USE OF THE OWNER AND MAY NOT BE REPRODUCED WITHOUT PRIOR WRITTEN CONSENT BY THE OWNER.

**NOTES:**

- EXACT LOCATION OF WALL PLATES ABOVE PROJECTOR MAY VARY ON-SITE DUE TO WALL CONSTRUCTION (FINAL LOCATION T.B.D. BY ELECTRICIAN).
- WALL MUST BE ABLE TO SUPPORT MIN. 100 Lbs.

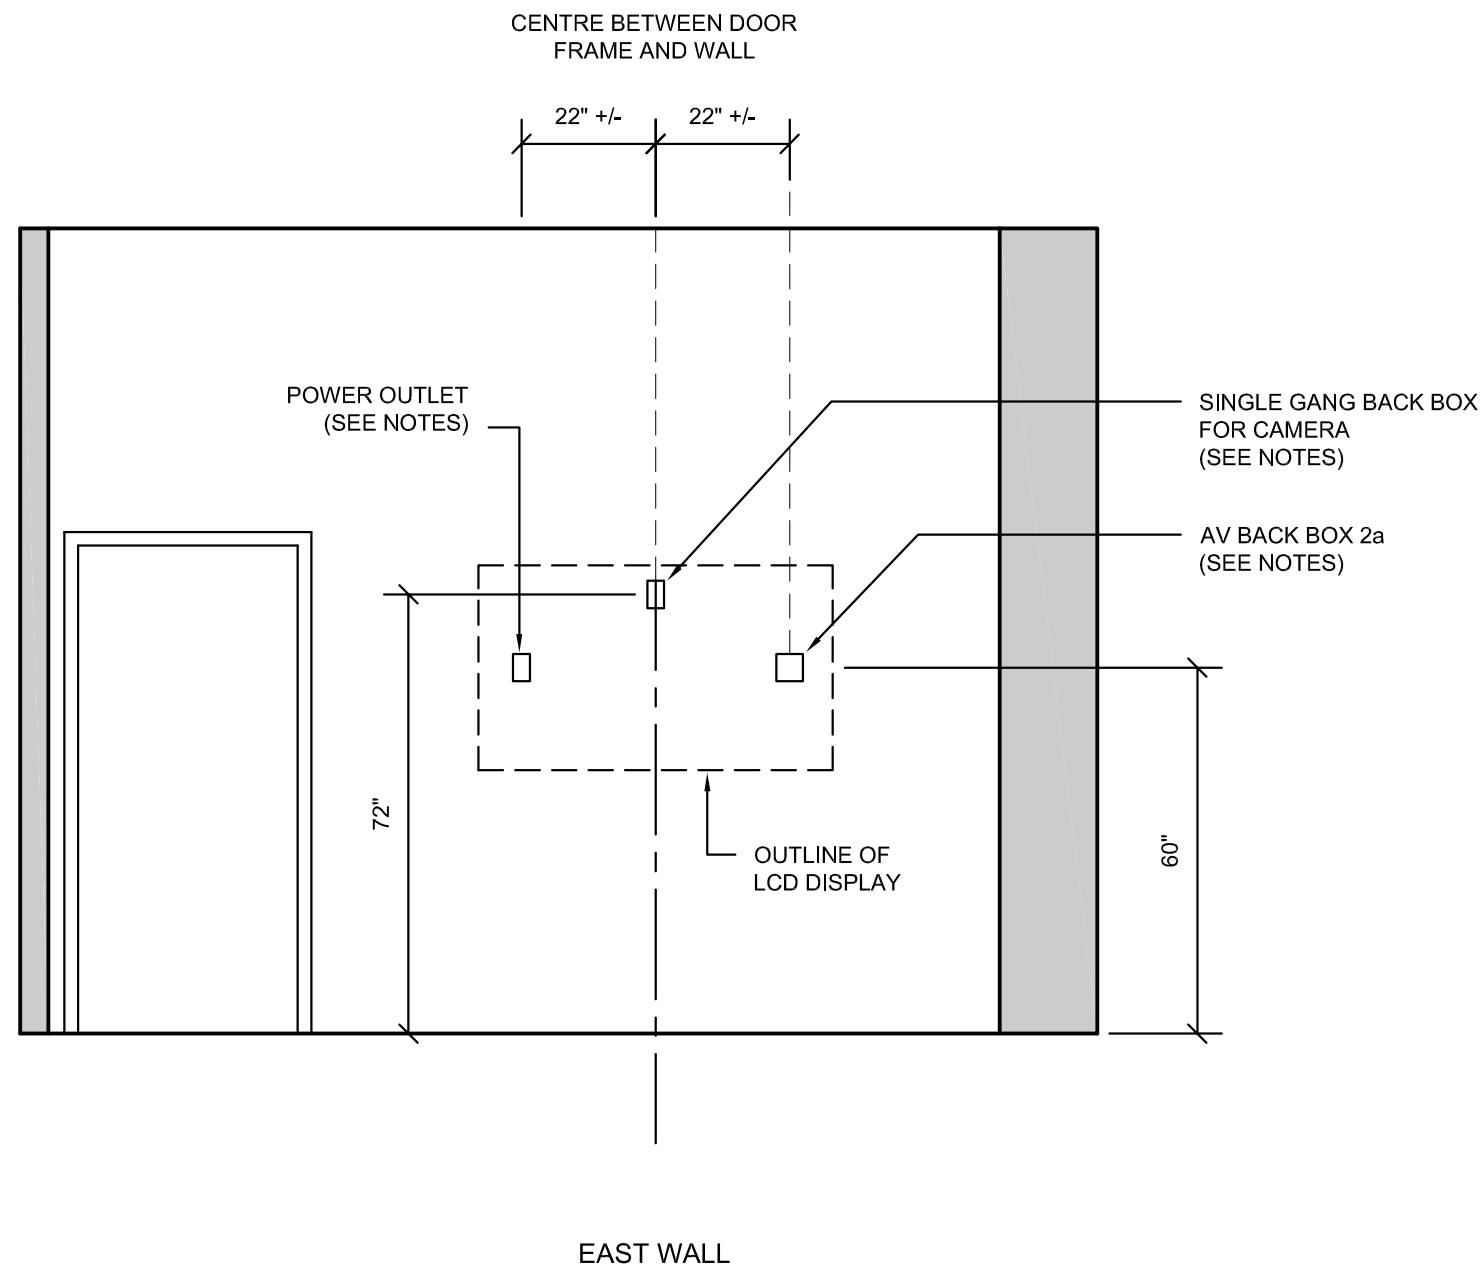

REVISION	DATE
REVISED	29/05/15

**CLIENT:**  
CITY OF WINNIPEG  
TRAFFIC SIGNALS BRANCH

**DRAWING:**  
AV INFRASTRUCTURE  
ROOM R04 ELEVATION  
LCD DISPLAY

<b>DRAWN BY:</b> GARY CYR	<b>DATE:</b> MAY 28, 2015
<b>SALES:</b> B. PRATCSHLER	<b>SCALE:</b> N.T.S.
<b>CUST. APPROVAL</b>	<b>SHEET NO.:</b> 05F137-04A