



NOTE: CHAINAGES SHOWN ARE ALONG N. P. OF SELKIRK AVENUE

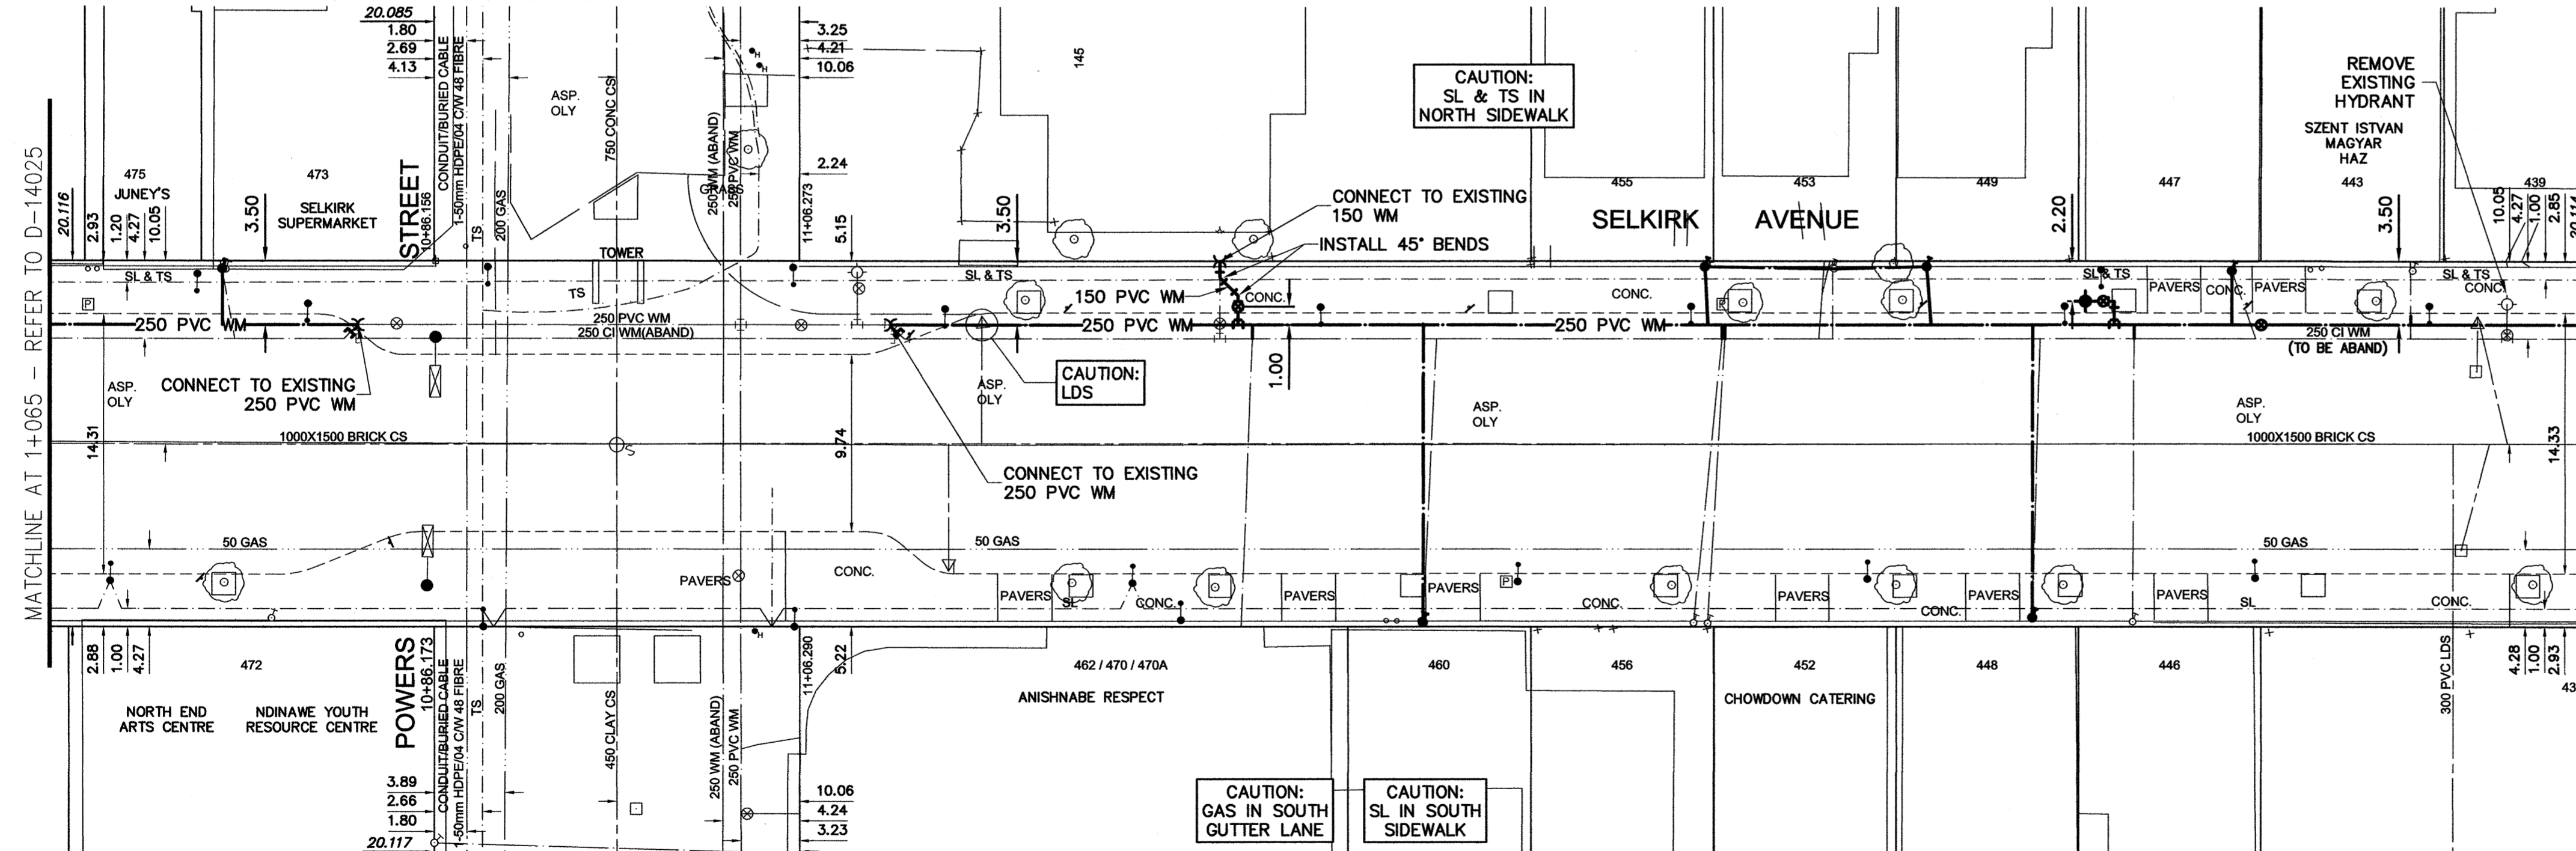

ADDRESS	SIZE (mm) MATERIAL (STREET)	SIZE (mm) MATERIAL (PROP.)	SHORT & LONG MEASUREMENT	CORPORATION LOCATION	REMARKS
475 SELKIRK AV	20 CU	20 CU	0.9 WWL OF BUILDING	0.6 E CS	RENEW TO PROPERTY AS 25mm
473 SELKIRK AV	20 CU	20 CU	0.9 WWL OF BUILDING	0.6 E CS	BRANCH WITH 475
472 SELKIRK AV	38 CU	38 LEAD	11.9 SSL SELKIRK	1.2 S S/C	
470 SELKIRK AV	25 CU	25 CU	7.0 SSL SELKIRK	0.6 S S/C	
462 SELKIRK AV	20 CU	20 CU	6.1 SSL SELKIRK	0.6 E S/C	
460 SELKIRK AV	12 CU	12 CU	24.3 EEL POWERS	0.6 E S/C	
145 POWERS ST	150 CI	150 CI	3.2 EWL HOUSE	OPP S/C	RENEW TO PROPERTY AS 25mm
458 SELKIRK AV	12 CU	12 CU	35.1 EEL OF POWERS	1.1 E OF S/C	FORMER DOUBLE W 452
455 SELKIRK AV	12 LEAD	12 LEAD	49.7 EEL POWERS	0.3 W OF S/C	BRANCH SERV WITH 453
453 SELKIRK AV	12 LEAD	12 LEAD	56.4 EEL OF POWERS	0.6 W OF S/C	BRANCH SERV WITH 455
452 SELKIRK AV	20 CU	20 CU	7.2 EEL OF HOUSE	0.6 E OF S/C	FORMER DOUBLE W 456
449 SELKIRK AV	20 CU	20 CU	50.3 EEL POWERS	0.6 E OF S/C	
448 SELKIRK AV	12 CU	12 CU	0.5 WWL BLDG	OPP S/C	
447 SELKIRK AV	20 CU	20 CU	56.8 EEL OF POWERS	OPP S/C	
446 SELKIRK AV	12 CU	12 CU	4.0 WWL OF HOUSE	OPP S/C	RENEW TO PROPERTY AS 25mm
443 SELKIRK AV	12 LEAD	12 LEAD	68.3 EEL OF POWERS	0.6 E OF S/C	
442 SELKIRK AV	20 CU	20 CU	2.3 WEL OF BLDG	OPP S/C	RENEW TO PROPERTY AS 25mm
441 SELKIRK AV	20 CU	20 CU	79.6 EEL OF POWERS	OPP S/C	PREVIOUS FROZEN, RENEW TO PROPERTY
440 SELKIRK AV	25 CU	25 CU	1.5 WEL OF BLDG	OPP S/C	
439 SELKIRK AV	25 CU	25 CU	73.5 EEL OF POWERS	OPP S/C	
438 SELKIRK AV	25 CU	25 CU	2.9 EWL OF BLDG	OPP S/C	
437 SELKIRK AV	25 CU	25 CU	92.4 WWL OF SALTER	OPP S/C	
436 SELKIRK AV	25 CU	25 CU	1.8 WEL OF BLDG	OPP S/C	

NOTE: REPLACE ALL EXISTING LEAD SERVICES FROM THE PROPOSED WATER MAIN TO PROPERTY LINE.  
 RECONNECT ALL OTHER SERVICES UNLESS NOTED.  
 LOCATION OF WATER SERVICES SHOWN ON DRAWINGS ARE APPROXIMATE.  
 THE CONTRACTOR SHALL FIELD LOCATE ALL WATER SERVICES PRIOR TO CONSTRUCTION.

ALL VALVES TO BE COUNTER-CLOCKWISE TO CLOSE (RED OPERATING NUT)

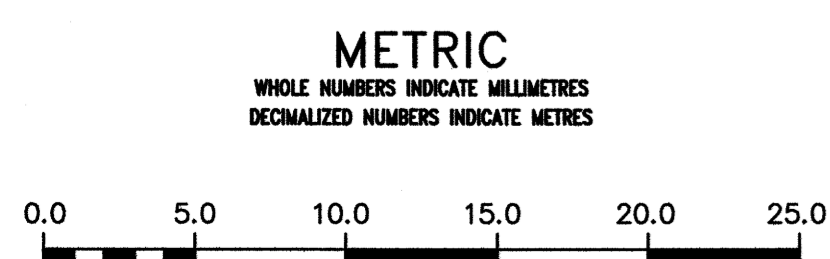

**WARNING**  
 IF POWER EQUIPMENT OR EXPLOSIVES ARE TO BE USED FOR EXCAVATION ON THIS PROJECT THE CONTRACTOR MUST:  
 1) NOTIFY THE GAS COMPANY OF THE PROPOSED LOCATION OF EXCAVATION.  
 2) TAKE PRECAUTION TO AVOID DAMAGE TO GAS COMPANY INSTALLATIONS.  
 SEE PROVINCIAL REGULATION 210/72 FOR DETAILS

**LOCATION APPROVED UNDERGROUND STRUCTURES**  
 SUPV. U/G STRUCTURES COMMITTEE DATE  
 NOTE:  
 LOCATION OF UNDERGROUND STRUCTURES AS SHOWN ARE BASED ON THE BEST INFORMATION AVAILABLE BUT NO GUARANTEE IS GIVEN THAT ALL EXISTING UTILITIES ARE SHOWN OR THAT THE GIVEN LOCATIONS ARE EXACT. CONFIRMATION OF EXISTENCE AND EXACT LOCATION OF ALL SERVICES MUST BE OBTAINED FROM THE INDIVIDUAL UTILITIES BEFORE PROCEEDING WITH CONSTRUCTION.

B.M. 26-020  
 ELEV. 232.072m  
 N.W. Cor. Selkirk Ave. and Powers St. Brass Plug In Conc.  
 Pla. 3.4m E. of N.E. Selkirk Ave. and 0.3m N. of N.E. Selkirk Ave.

NO.	REVISIONS	DATE	BY
0	ISSUED FOR TENDER	15/07/06	KWF
A	ISSUED FOR REVIEW	15/06/23	GSK

**AECOM**

DESIGNED BY: GK  
 CHECKED BY: [Signature]  
 DRAWN BY: JP  
 APPROVED BY: [Signature]  
 SCALE: HORIZONTAL 1:250  
 VERTICAL 1:50  
 DATE: July 6/15  
 PLOT DATE: 2015 07 06

ENGINEER'S SEAL  
 PROVINCE OF MANITOBA  
 K.W. FITCHETT  
 REGISTERED PROFESSIONAL ENGINEER  
 CONSULTANT DRAWING NUMBER: C-0004

THE CITY OF WINNIPEG  
 WATER AND WASTE DEPARTMENT  
 ENGINEERING DIVISION

SELKIRK AVENUE  
 ARLINGTON STREET TO SALTER STREET  
 PAVEMENT RECONSTRUCTION

2015 WATER MAIN RENEWAL CONTRACT A-1 MCGREGOR ST TO SALTER ST  
 SELKIRK AVENUE  
 21.2m WEST OF POWER ST. TO 82.3m WEST OF SALTER ST.

SHEET 5 OF 6  
 CITY DRAWING NUMBER: D-14026