



1 DETAIL
1:15
1-0102-MGAD-G501

B SECTION
1:15

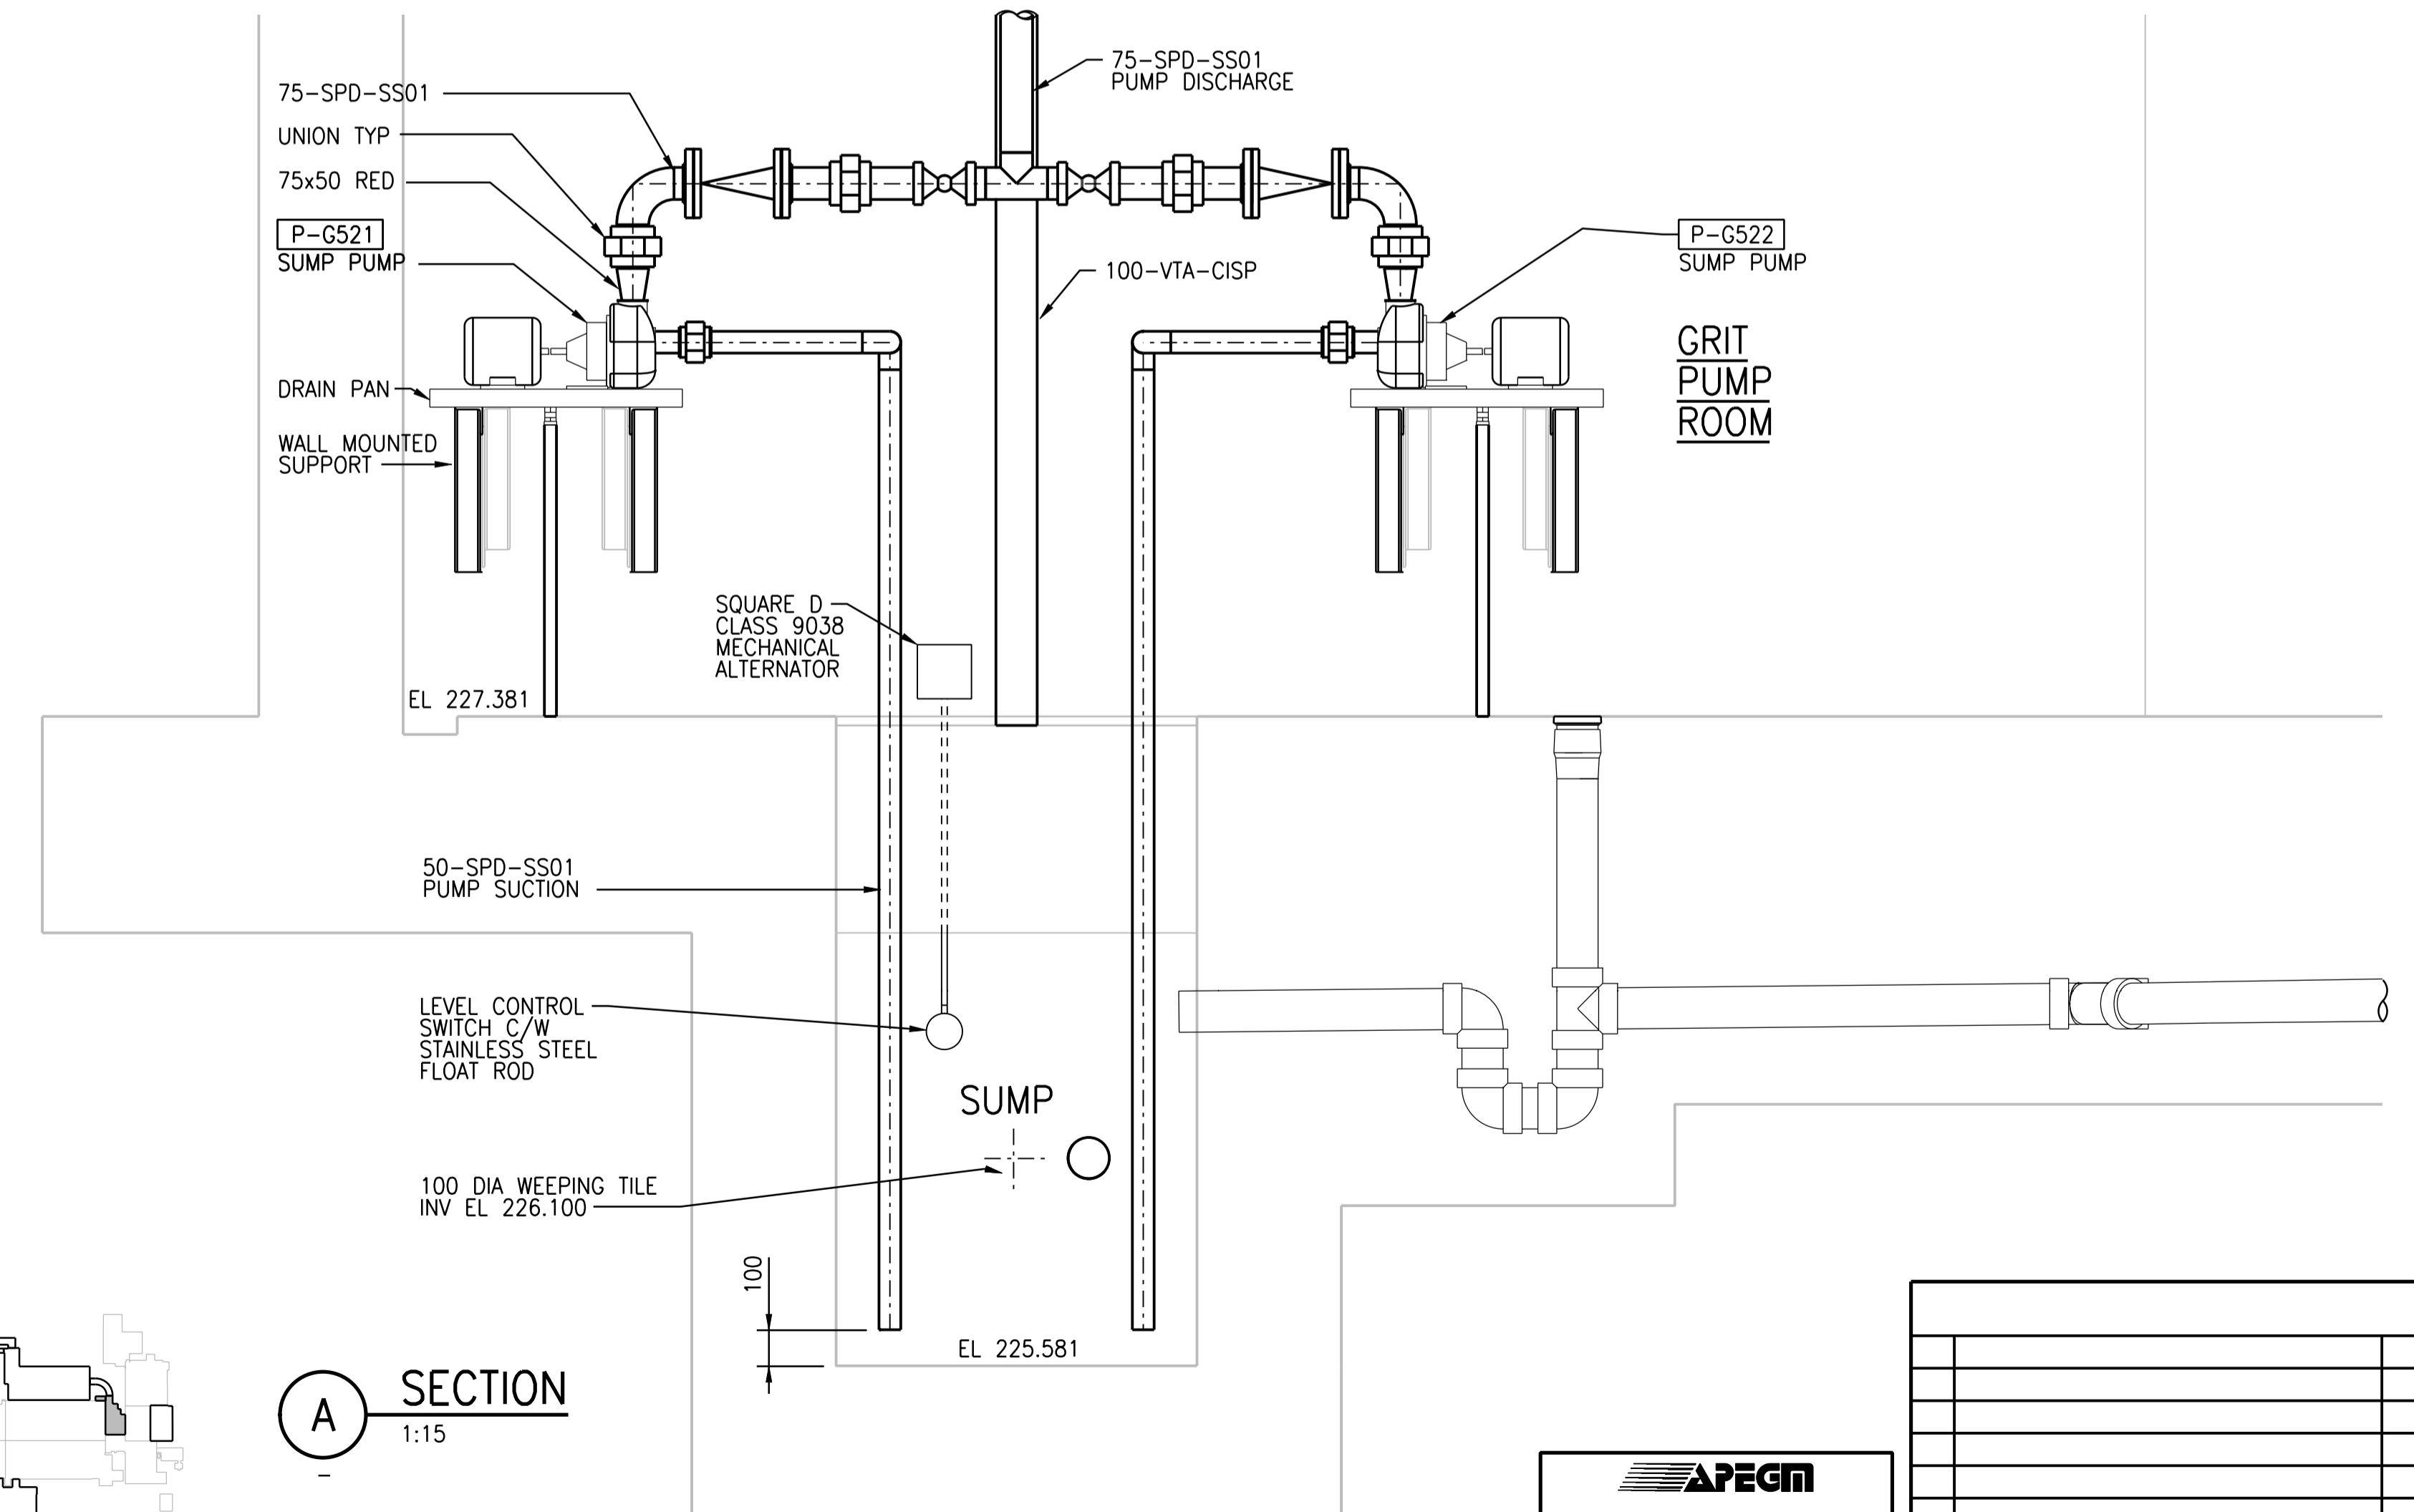


A SECTION
1:15

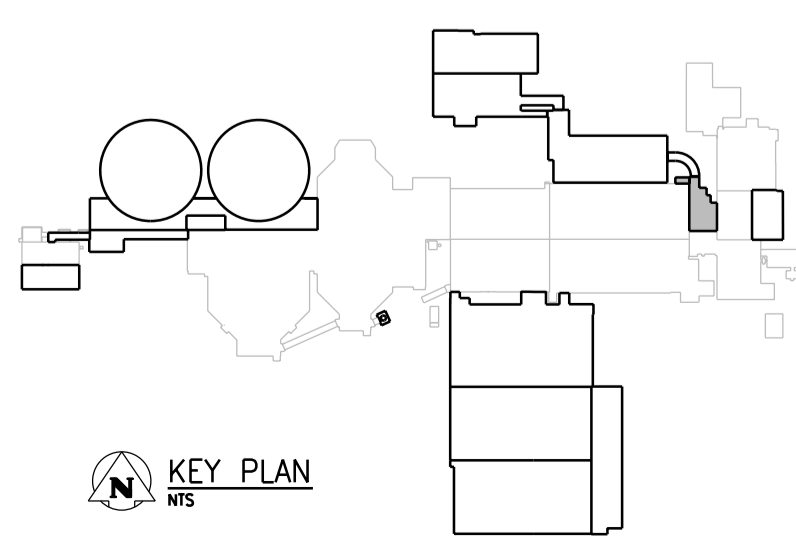

APEGM
Certificate of Authorization
CH2M HILL Canada Ltd.
No. 1441

NO.	REVISIONS	DATE	DESIGN	CHECK
00	ISSUED FOR TENDER	08/2015	K.F.	J.C.

CH2MHILL.		KCS GROUP CONSULTING ENGINEERS	
DESIGNED BY: D. LE	CHECKED BY: T. TRAN	DESIGNED BY: S. SUN	APPROVED BY: D. LE
SCALE: 1:10	ISSUED FOR CONSTRUCTION BY: T. TURZAK	DATE: 2015/08/13	DATE: 2015/08/13
CONSULTANT NO.: 474248			

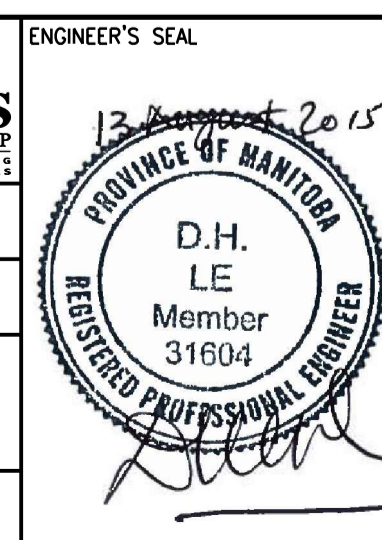

THE CITY OF WINNIPEG
Winnipeg WATER AND WASTE DEPARTMENT

SOUTH END WATER POLLUTION CONTROL CENTRE
SEWPCC UPGRADING/EXPANSION PROJECT
MECHANICAL
GRIT TANKS 1 AND 2
PLUMBING - SUMP DETAIL LAYOUT

CITY DRAWING NUMBER: 1-0102-MGAD-G503
SHEET: 00
REV.: 00
SIZE: A1