

1 PLAN DETAIL
1:20

BASEMENT PLAN
1:50

- NOTES:**
- REFER TO DWG SDTL-A001 FOR GENERAL STRUCTURAL NOTES.
 - PROVIDE 200mm THICK VOID FORMS BETWEEN SOIL AND CONCRETE SLABS.
 - DO NOT DISTURB EXISTING FOUNDATION.
 - ELEVATION OF NEW FLOOR TO MATCH ELEVATION OF EXISTING GALLERY 4. FIELD VERIFY ELEVATION. NOTIFY CONTRACT ADMINISTRATOR OF DISCREPANCIES.
 - FIELD VERIFY ELEVATION, LOCATION AND CONDITION OF EXISTING PILES. NOTIFY CONTRACT ADMINISTRATOR OF DISCREPANCIES.
 - DESIGN LIVE LOAD FOR PUMP ROOM IS 15 kPa
DESIGN LIVE LOAD FOR PLATFORM IS 5 kPa.
 - DESIGN SURCHARGE = 10 kPa.


APEGM
Certificate of Authorization
CH2M HILL Canada Ltd.
No. 1441

| | | | |
|-----|-------------------|---------|--------------|
| 00 | ISSUED FOR TENDER | 08/2015 | G.O. J.C. |
| NO. | REVISIONS | DATE | DESIGN CHECK |

CH2MHILL.

SNC-LAVALIN

| | |
|------------------------|---|
| DESIGNED BY: E. LUJ | CHECKED BY: R. PARIKH |
| DRAWN BY: G. OMORI | APPROVED BY: E. LUJ |
| SCALE: 1:50 | ISSUED FOR CONSTRUCTION BY: T. TURZAK |
| DATE: 2015/08/13 | DATE: 2015/08/13 |
| CONSULTANT NO.: 474248 | |

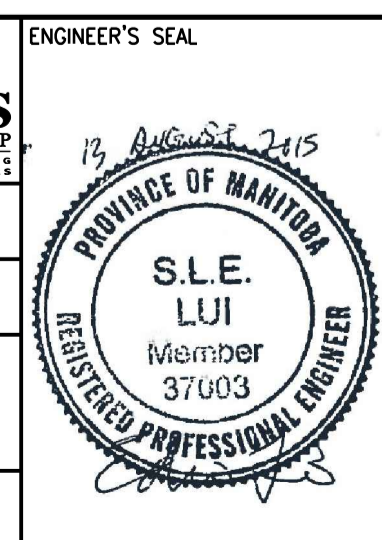

THE CITY OF WINNIPEG
Winnipeg WATER AND WASTE DEPARTMENT

SOUTH END WATER POLLUTION CONTROL CENTRE
SEWPC UPGRADING/EXPANSION PROJECT
STRUCTURAL
GRIT TANKS 1 AND 2
BASEMENT PLAN

CITY DRAWING NUMBER: 1-0102-SGAD-G001
SHEET: 00
REV: 00
SIZE: A1

