


EMPRESS STREET

EXISTING ASPHALT

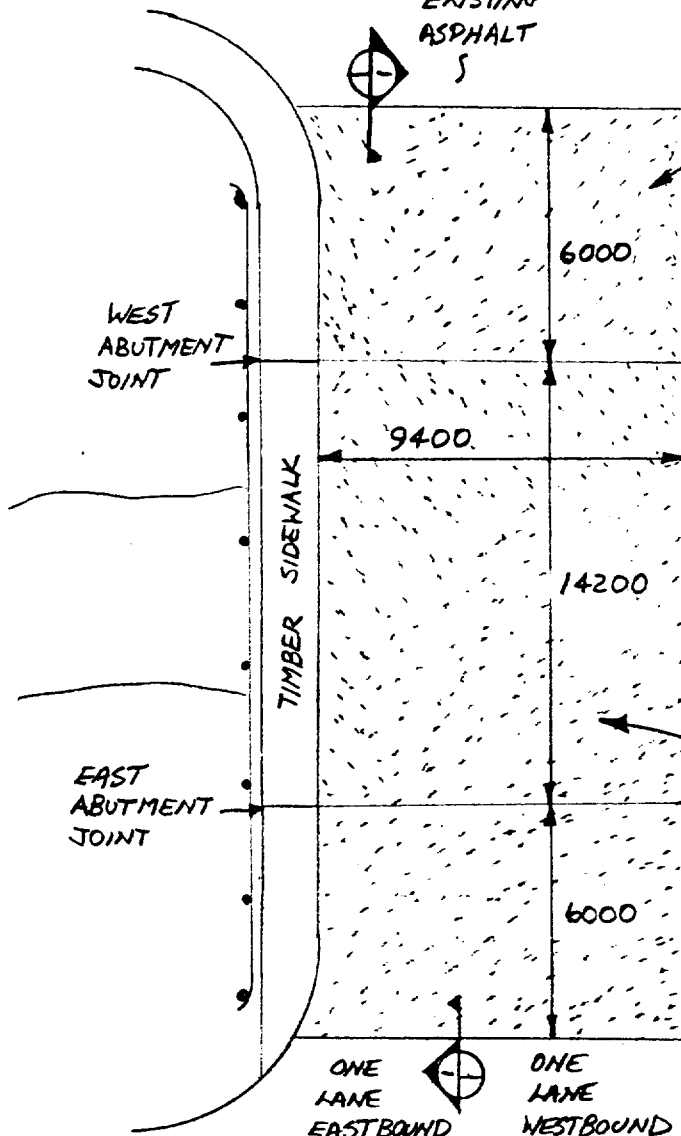

COLD PLANE 40 mm ON APPROACHES AND PLACE 40 mm NEW ASPHALT WITH SMOOTH TRANSITION TO EXISTING ASPHALT.


TIMBER CURB

OMAND'S CREEK

REMOVE ASPHALT TO TIMBER DECK BEING CAREFULL NOT TO DAMAGE DECK.

- COLD PLANE CLOSE TO DECK SURFACE & REMOVE FINAL LAYER BY HAND METHODS.

ONE LANE EASTBOUND ONE LANE WESTBOUND

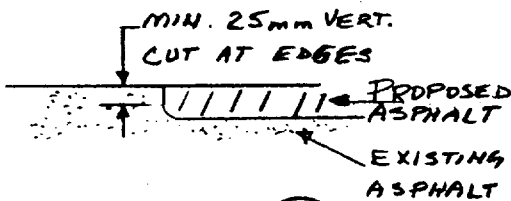

SECTION 1 N.T.S.

PLAN NTS



CITY OF WINNIPEG ACCEPTED FOR CONST. BY *M. Dillon* DATE 81-10-01

MM DILLON APPROVED BY *W. B. W. W.* DATE 25/7/81



Consulting Engineers & Planners

TITLE SASKATCHEWAN AVENUE AT OMAND'S CREEK - RESURFACING

PROJECT NO. 9029-02

PROJECT BRIDGE MAINTENANCE PHASE 8102A

DRAWING NO. B144-81-02 1 of 1

DATE JULY, 1981