


TIC L600

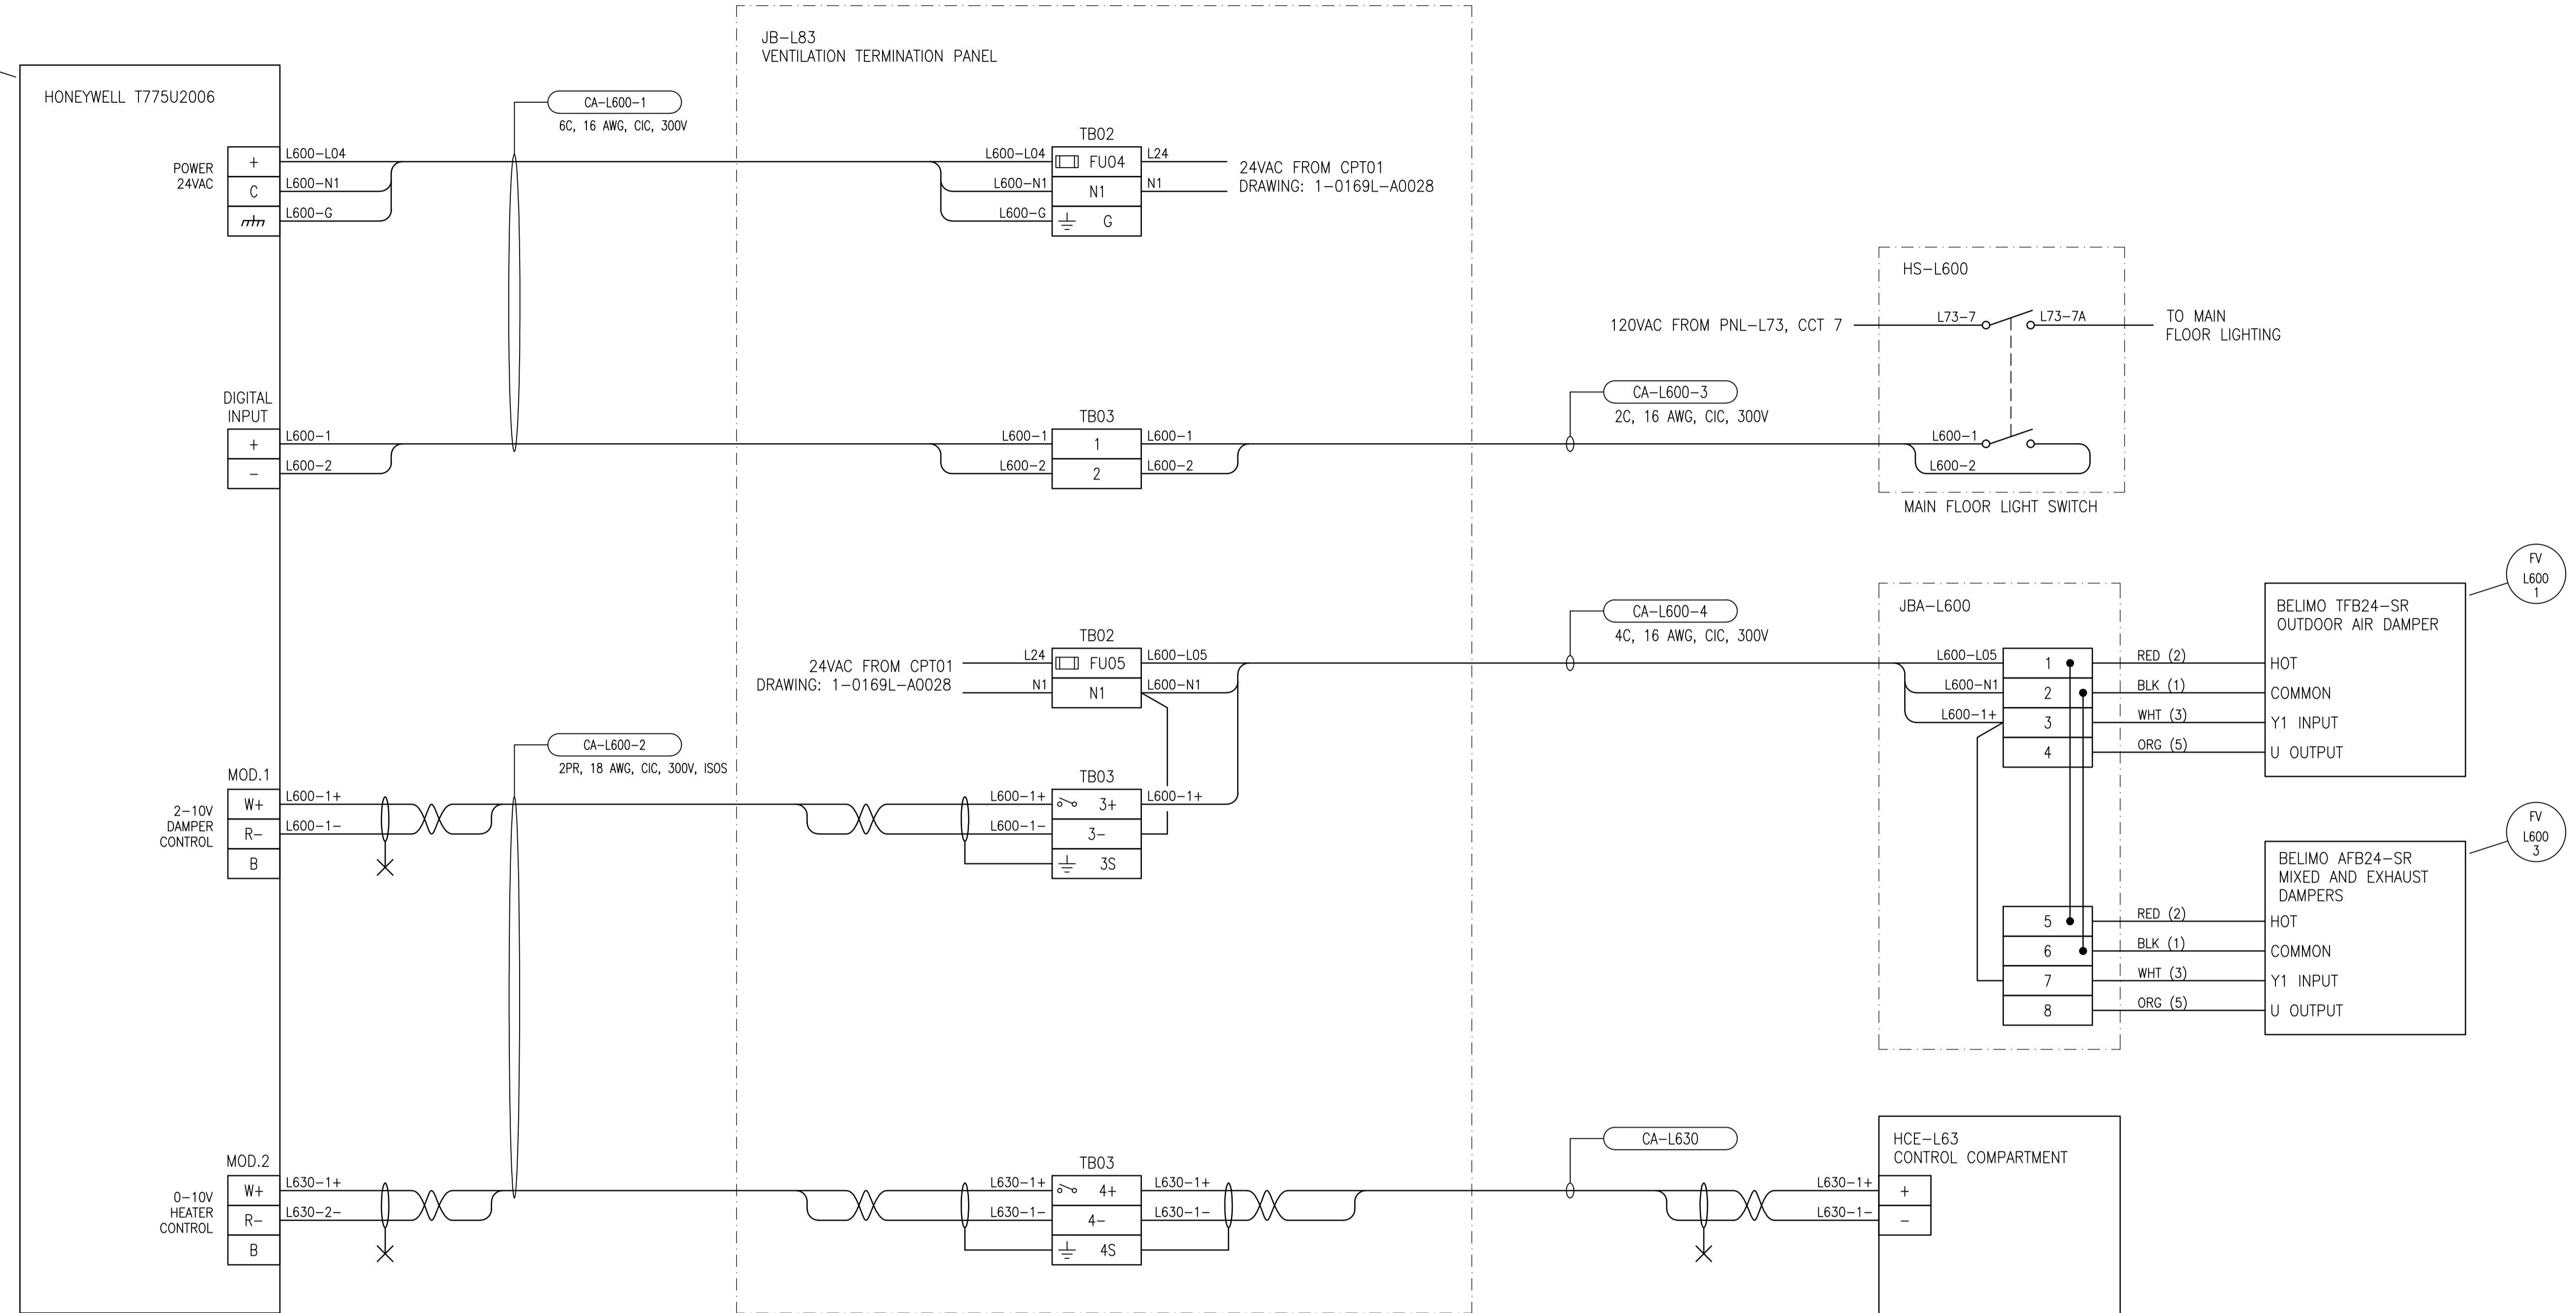

NO.	REVISIONS	DATE	DESIGN	CHECK
00	ISSUED FOR TENDER	2015/09/29	BJC	-

		SNC-LAVALIN INC. 148 Nature Park Way Winnipeg, MB, Canada R3P 0X7 204-786-8080	
DESIGNED BY: B. CLEVEN	CHECKED BY:	DRAWN BY: Y. KONIG	APPROVED BY:
SCALE: NTS	ISSUED FOR CONSTRUCTION BY:	DATE: 2015/09/16	DATE:
CONSULTANT NO.:			

ENGINEER'S SEAL

**PRELIMINARY
 NOT TO BE
 USED FOR
 CONSTRUCTION**

THE CITY OF WINNIPEG
 WATER AND WASTE DEPARTMENT

OLIVE WASTEWATER PUMPING STATION
 2015 UPGRADES
 CONNECTION DIAGRAM
 VENTILATION TERMINATION PANEL JB-L83

CITY DRAWING NUMBER	SHEET	REV.	SIZE
1-0169L-A0029	001	00	A1