


PLAN ABOVE EL. 224.269 (735'-9 1/2")
SCALE: 1 : 40

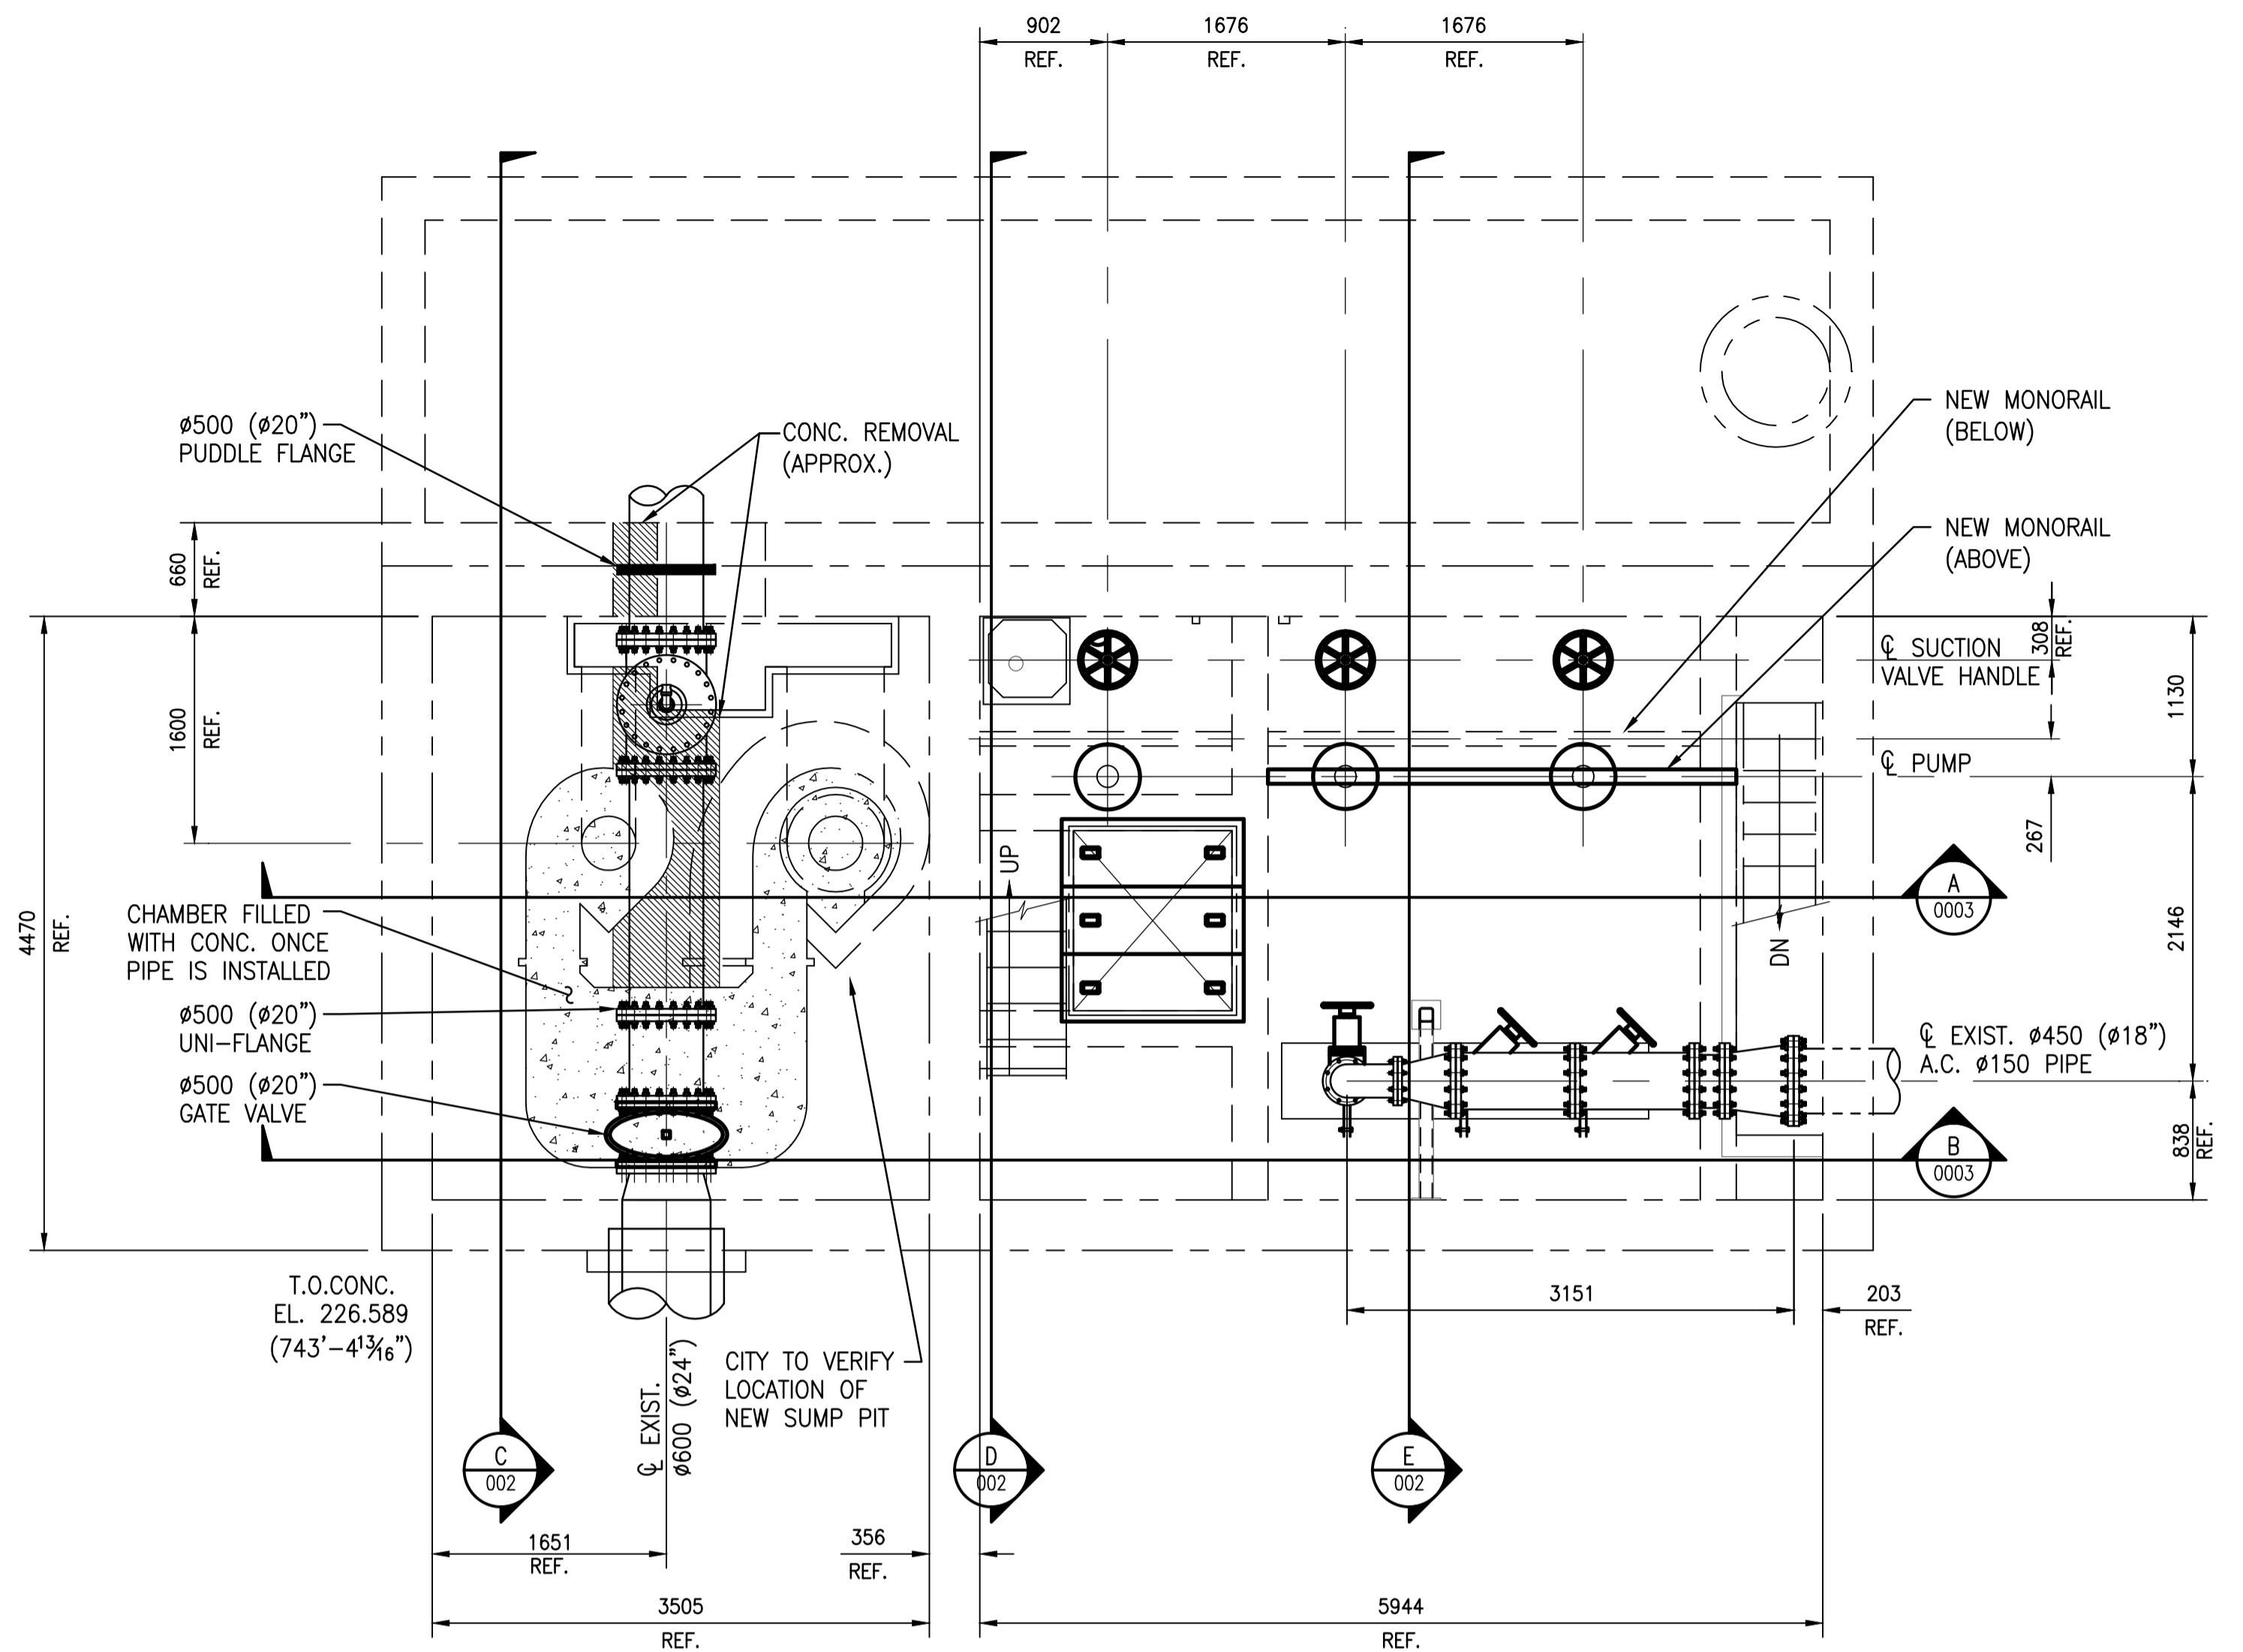

PLAN ABOVE EL. 227.635 (746'-10")
SCALE: 1 : 40



NO.	REVISIONS	DATE	DESIGN	CHECK
00	ISSUED FOR TENDER	2015/09/17	IP	JA

SNC-LAVALIN INC. 148 Nature Park Way Winnipeg, MB, Canada R3P 0X7 204-786-8080	
DESIGNED BY: I. PARKINSON	CHECKED BY: J. ALO
DRAWN BY: B. DICKSON	APPROVED BY:
SCALE: 1:40	ISSUED FOR CONSTRUCTION BY:
DATE: 2015/06/22	DATE:
CONSULTANT NO.:	

ENGINEER'S SEAL
PRELIMINARY
NOT TO BE
USED FOR
CONSTRUCTION

THE CITY OF WINNIPEG WATER AND WASTE DEPARTMENT	
OLIVE WASTEWATER PUMPING STATION 2015 UPGRADES PLANS PIPING ARRANGEMENT	
CITY DRAWING NUMBER 1-0169L-M0002	SHEET REV. SIZE 001 00 A1