


A
SECTION
SCALE: 1 : 40

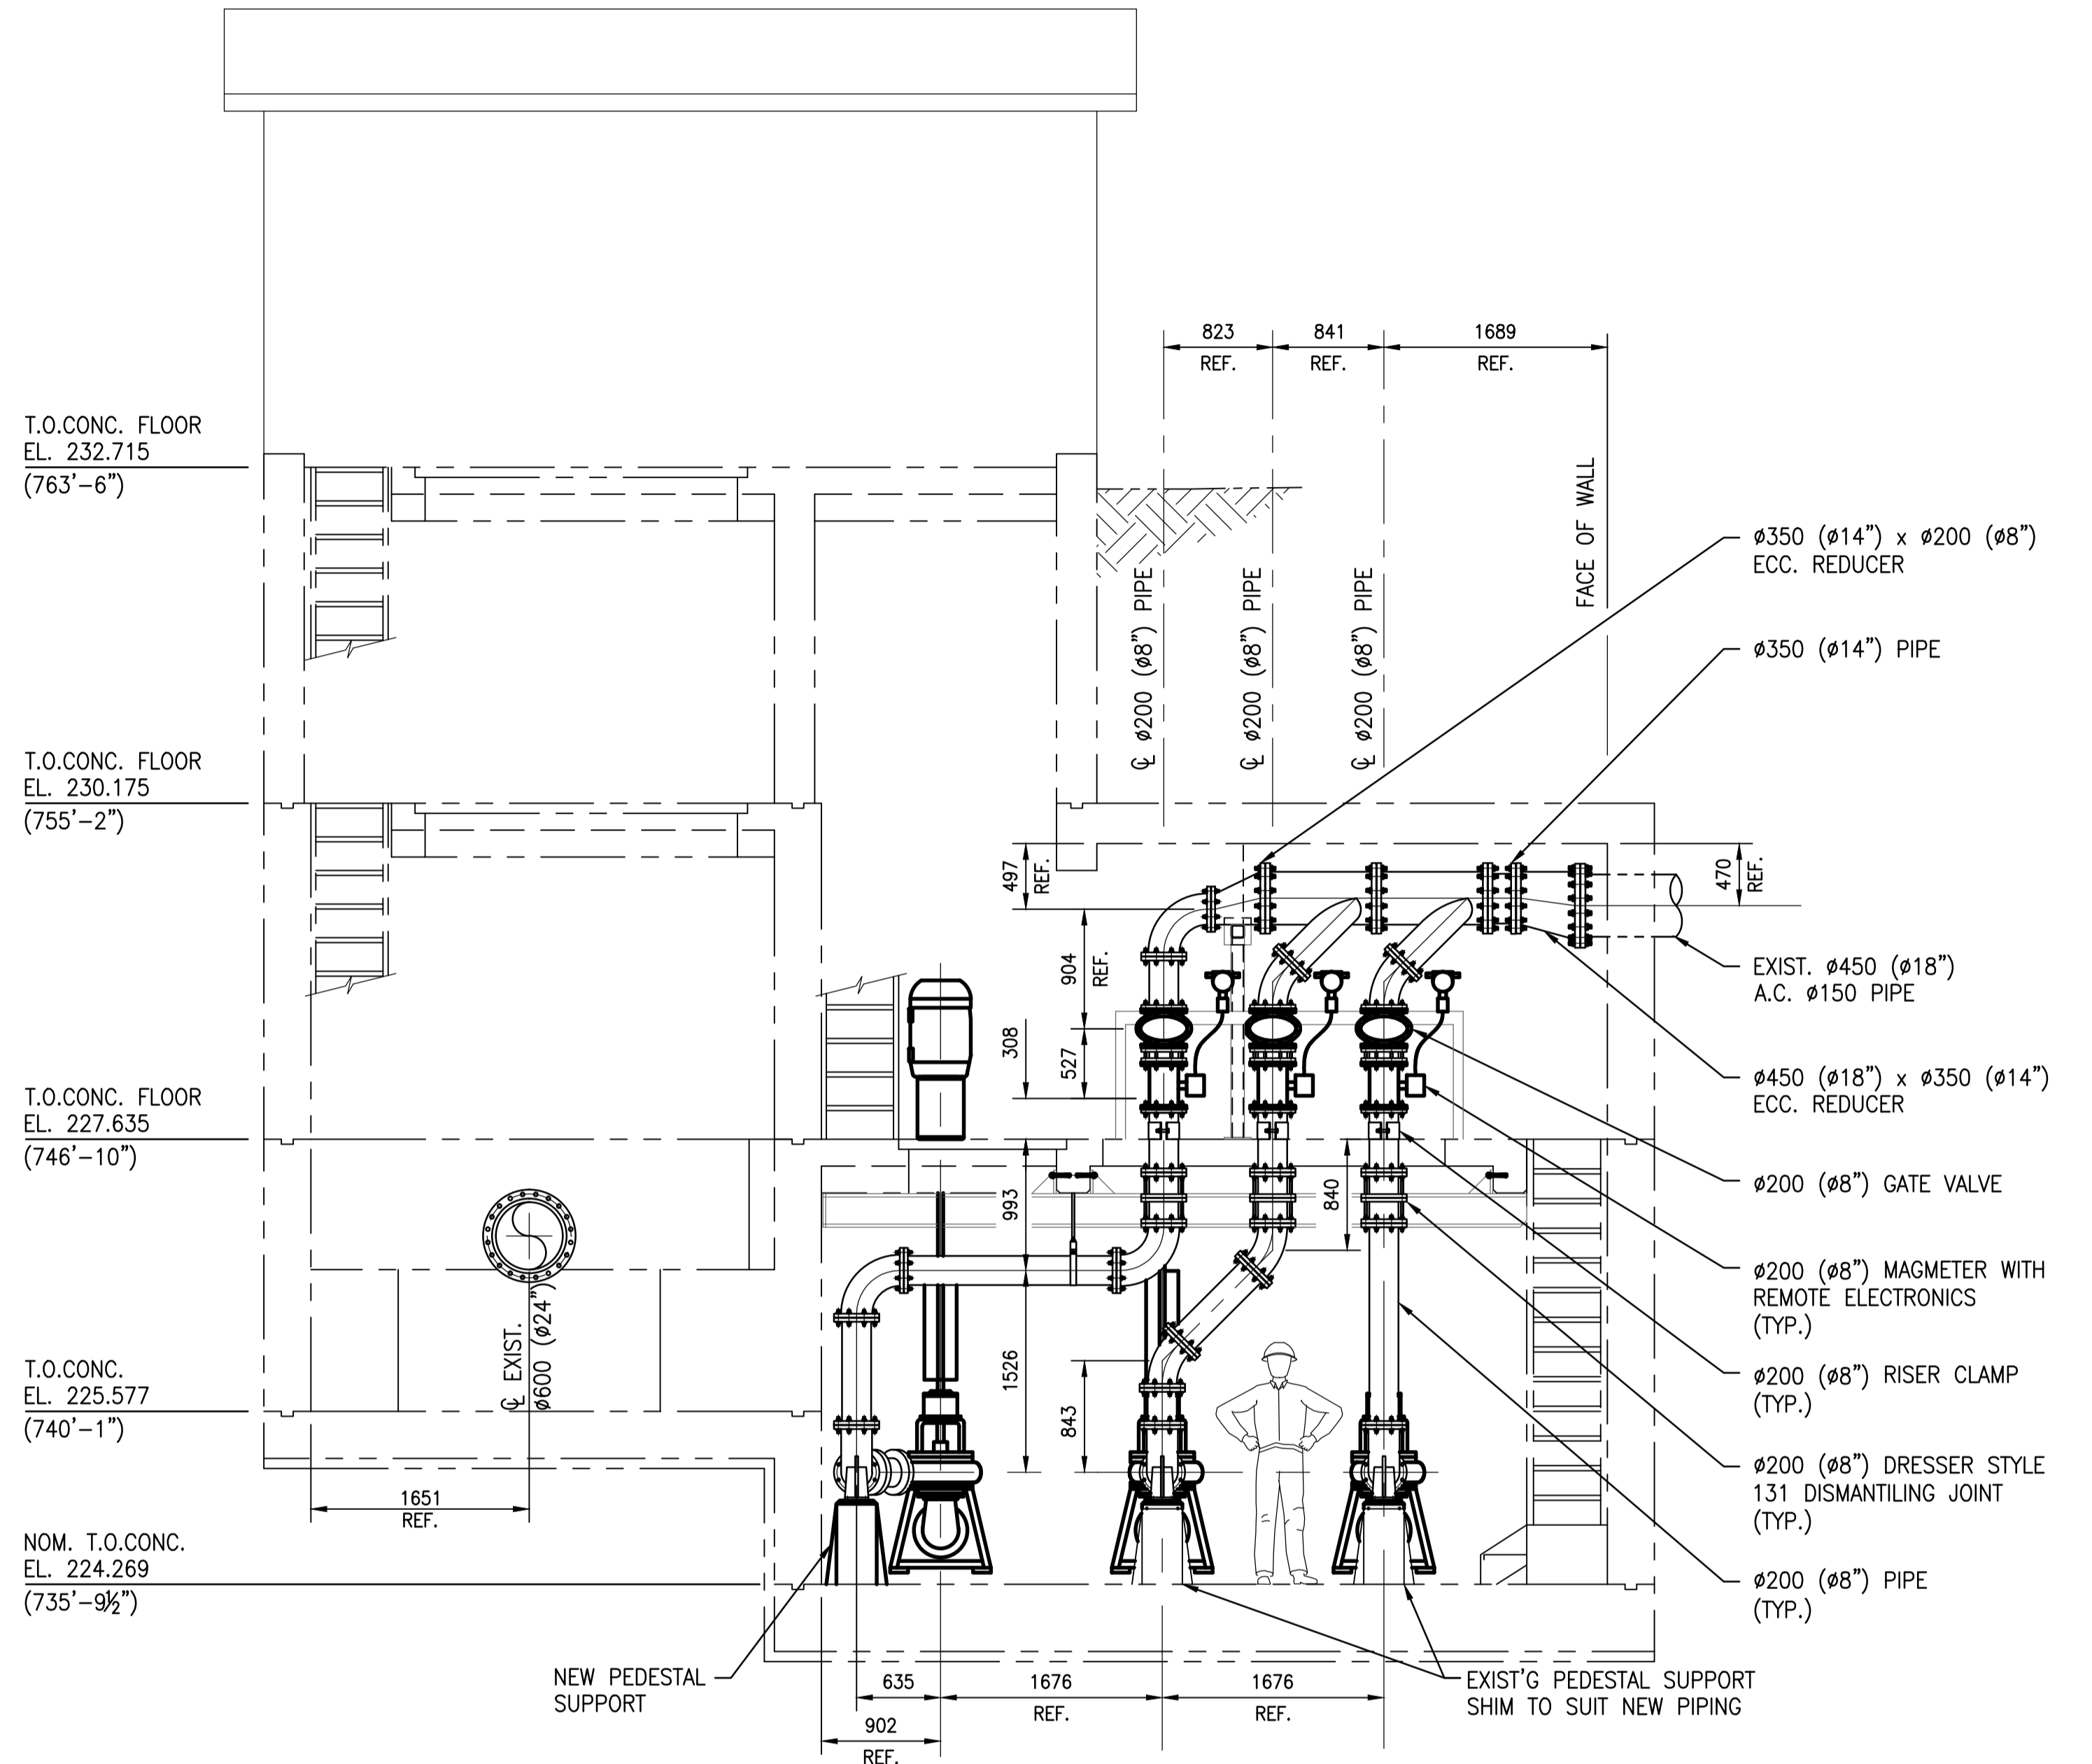

B
SECTION
SCALE: 1 : 40



DESIGNED BY: I. PARKINSON	CHECKED BY: J. ALO
DRAWN BY: B. DICKSON	APPROVED BY:
SCALE: 1:40	ISSUED FOR CONSTRUCTION BY:
DATE: 2015/06/22	DATE:
CONSULTANT NO.:	

SNC-LAVALIN INC.
148 Nature Park Way
Winnipeg, MB, Canada R3P 0X7
204-786-8080

ENGINEER'S SEAL

PRELIMINARY
NOT TO BE
USED FOR
CONSTRUCTION

THE CITY OF WINNIPEG
WATER AND WASTE DEPARTMENT

OLIVE WASTEWATER PUMPING STATION
2015 UPGRADES
ELEVATIONS
PIPING ARRANGEMENT

CITY DRAWING NUMBER
1-0169L-M0003

SHEET
001

REV.
00

SIZE
A1