


POSEIDON BAY

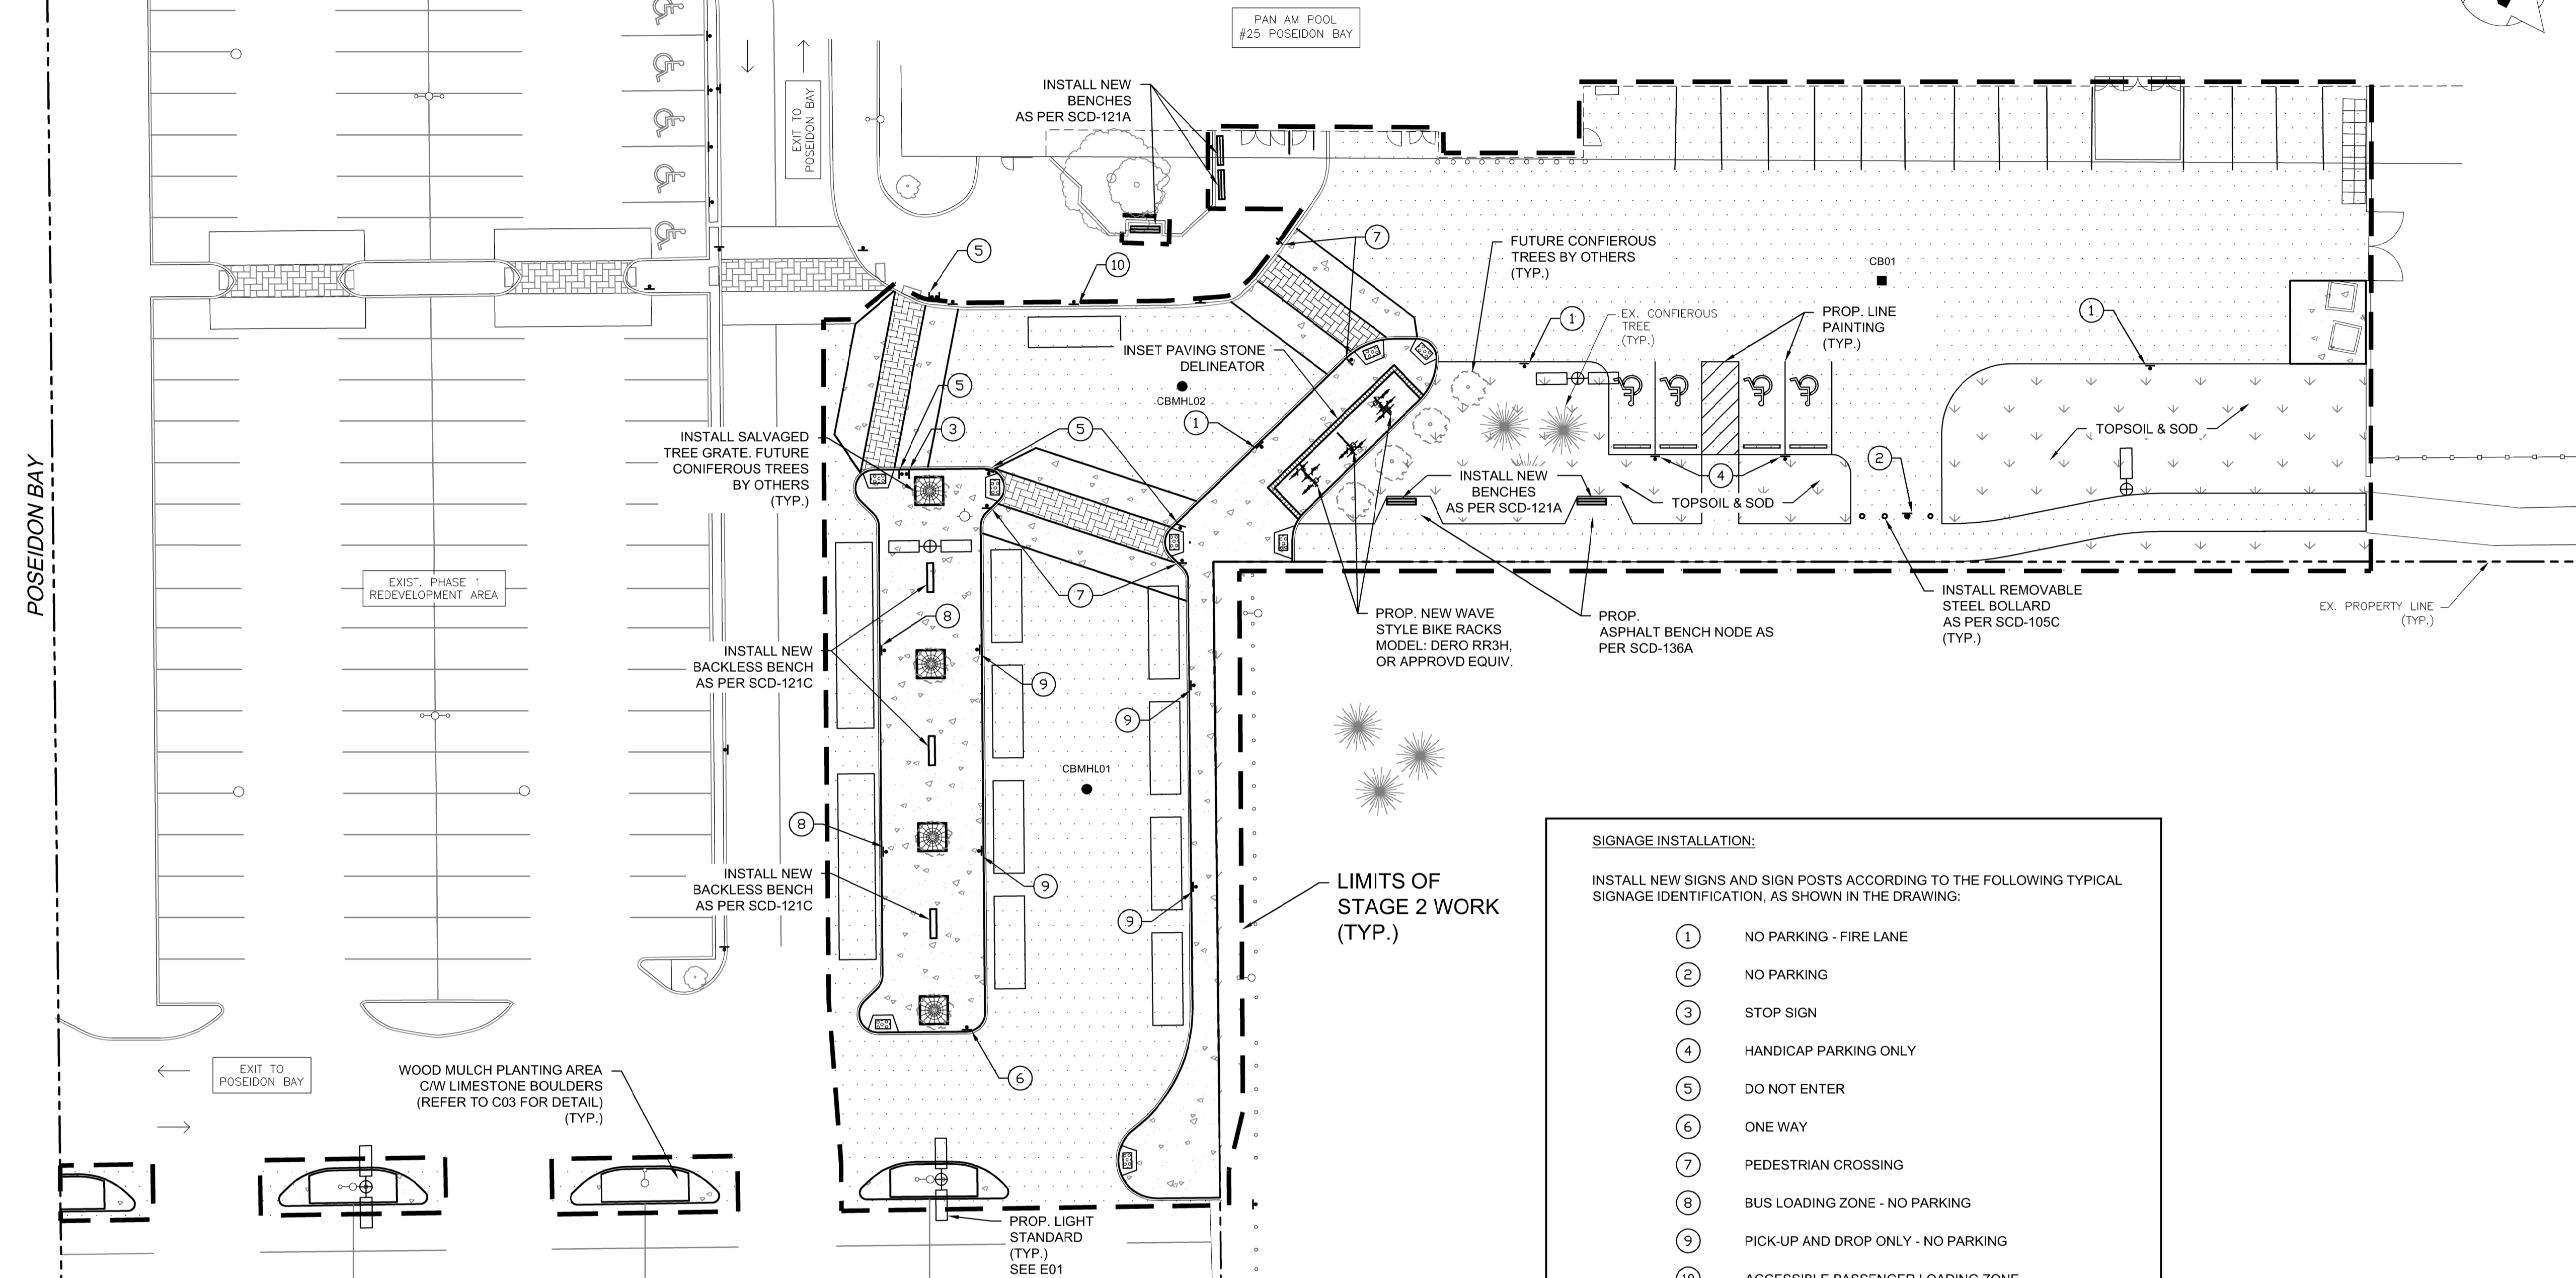


**SIGNAGE INSTALLATION:**

INSTALL NEW SIGNS AND SIGN POSTS ACCORDING TO THE FOLLOWING TYPICAL SIGNAGE IDENTIFICATION, AS SHOWN IN THE DRAWING:

①	NO PARKING - FIRE LANE
②	NO PARKING
③	STOP SIGN
④	HANDICAP PARKING ONLY
⑤	DO NOT ENTER
⑥	ONE WAY
⑦	PEDESTRIAN CROSSING
⑧	BUS LOADING ZONE - NO PARKING
⑨	PICK-UP AND DROP ONLY - NO PARKING
⑩	ACCESSIBLE PASSENGER LOADING ZONE

ALL NEW SIGNS AND SIGN POSTS INSTALLED SHALL BE IN ACCORDANCE WITH APPLICABLE CITY OF WINNIPEG SPECIFICATIONS AND BY-LAWS AND THE MANUAL OF UNIFORM TRAFFIC CONTROL DEVICES FOR CANADA.

REFER TO DWG C01 FOR GENERAL CONSTRUCTION NOTES

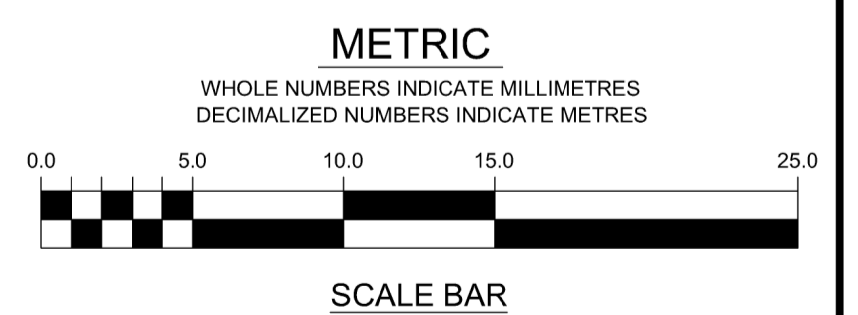

EXISTING	LEGEND	PROPOSED	EXISTING	LEGEND	PROPOSED	EXISTING	LEGEND	PROPOSED
150 WM	WATERMAIN	150 WM	⊕	SURVEY BAR	235.380	GROUND ELEVATION	235.38	LOCATION APPROVED
250 WWS	WASTEWATER	150 WWS	⊖	SIGN	235.38	DITCH ELEVATION	235.38	UNDERGROUND STRUCTURES
300 LDS	LAND DRAINAGE SEWER	300 LDS	•	UTILITY POLE	235.400	ROAD ELEVATION	235.400	
⊕	HYDRANT ASSEMBLY	•	⊕	UTILITY PEDESTAL		CURB		
⊖	GATE VALVE	⊕	—	HYDRO		CONCRETE		
⊙	CURB STOP	⊖	—	GAS		ASPHALT		
⊚	REDUCER	⊙	—	MTS		PAVING STONE		
⊛	MANHOLE	⊚	—	TREE LINE		GRASS		
⊜	CATCH BASIN	⊛	—	CULVERT		DWST		
⊝	TESTHOLE	⊜	—	SWALE				
⊞	PROBEHOLE	⊝	—	DIRECTION OF FLOW				

LOCATION APPROVED UNDERGROUND STRUCTURES

SUPV. U/G STRUCTURES COMMITTEE DATE

NOTE:  
LOCATION OF UNDERGROUND STRUCTURES AS SHOWN ARE BASED ON THE BEST INFORMATION AVAILABLE BUT NO GUARANTEE IS GIVEN THAT ALL EXISTING UTILITIES ARE SHOWN OR THAT THE GIVEN LOCATIONS ARE EXACT. CONFIRMATION OF EXISTENCE AND EXACT LOCATION OF ALL SERVICES MUST BE OBTAINED FROM THE INDIVIDUAL UTILITIES BEFORE PROCEEDING WITH CONSTRUCTION.

C.W.B.M. 52-012..... 233.701m	
N.E. COR. TAYLOR AVE. & CAMBRIDGE ST., AT REAR OF No. 880 CAMBRIDGE ST. FACING TAYLOR AVE., TBLT. IN S. SIDE OF SQUARE CONC. VENTILATOR, 0.6m E. OF W. EDGE & 0.6m BELOW TOP OF CONC. VENTILATOR FOR UNDERGROUND GARAGE.	
DESIGNED BY JLT	CHECKED BY RC
DRAWN BY JLT	APPROVED BY RC
HOR. SCALE: 1:250	RELEASED FOR CONSTRUCTION
VERT. SCALE:	
0 ISSUED FOR BID OPPORTUNITY 16/03/08 JLT	
NO. REVISIONS DATE BY	DATE
	SEPTEMBER, 2015

**SBC**  
Sison Blackburn Consulting Inc.

Unit 10 - 5 Scurfield Boulevard  
Winnipeg, MB, R3Y 1G3  
T: (204) 505-0855 / F: (204) 505-0850  
www.SBCinc.ca

ENGINEER'S SEAL

CONSULTANT DRAWING NO. 15127-C05

**THE CITY OF WINNIPEG**  
PLANNING, PROPERTY & DEVELOPMENT

**PAN AM INDOOR POOL  
PARKING LOT REDEVELOPMENT - STAGE 2  
LANDSCAPING, SITE FURNISHINGS  
& SIGNAGE PLAN**

SHEET 5 OF 6  
CITY DRAWING NO. 921-2015-C05