

SEWER SERVICE INFORMATION

ADDRESS	SIZE (mm) MATERIAL	R DIST JUNCTION TE	REMARKS
669 BROADWAY	150	14.9 N OF SL	RENEW TO R
RESIDENTIAL	150	24.6 N OF 1ST MH N OF BROADWAY ST	RENEW TO R
661 BROADWAY	150	27.3 N OF SL	RENEW TO R
RESIDENTIAL	150	53.4 S 2ND MH N BROADWAY ST	RENEW TO R
250 FURBY ST	150	8.1 N OF SL	RENEW TO R
RESIDENTIAL	150	56.9 N OF 1ST MH N OF BROADWAY ST	RENEW TO R
251 FURBY ST	150	3.0 N OF SL	RENEW TO R
RESIDENTIAL	150	37.8 S 2ND MH N BROADWAY ST	RENEW TO R
254 FURBY ST	150	1.5 N OF SL	RENEW TO R
RESIDENTIAL	150	35.8 S OF 2ND MH N OF BROADWAY ST	RENEW TO R
254 1/2 FURBY ST	150	1.5 N OF SL	RENEW TO R
RESIDENTIAL	150	35.8 S OF 2ND MH N OF BROADWAY ST	RENEW TO R
255 FURBY ST	150	2.9 N OF SL	RENEW TO R
RESIDENTIAL	150	33.8 S 2ND MH N BROADWAY ST	RENEW TO R
259 FURBY ST	150	-	RENEW TO R
RESIDENTIAL	150	-	WYED W/261
260 FURBY ST	150	4.8 N OF SL	RENEW TO R
RESIDENTIAL	150	18.6 S OF 2ND MH N OF BROADWAY ST	RENEW TO R
261 FURBY ST	150	4.8 S OF N	RENEW TO R
RESIDENTIAL	150	9.4 S 2ND MH N BROADWAY ST	WYED W/259

SEWER JUNCTION INFORMATION FROM SEWER VIDEO INSPECTION
SEWER ID S-MA20014640


DISTANCE FROM MH ID S-MH20013224	DIAMETER	CLOCK
15.0	150	10
2.2	150	10
18.9	150	10
24.4	150	10
29.4	150	2
36.1	150	2
39.3	150	10
44.5	150	10
46.8	150	2
50.8	150	2
54.8	150	10
56.9	150	10
62.4	150	2

REVERSAL REQUIRED

SEWER JUNCTION INFORMATION FROM SEWER VIDEO INSPECTION
SEWER ID S-MA20014840

DISTANCE FROM MH ID S-MH20013215	DIAMETER	CLOCK
3.4	150	10
9.5	150	2
18.7	150	10

REVERSAL REQUIRED

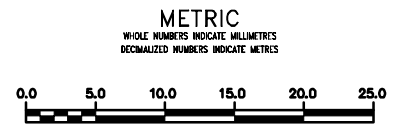

WARNING

IF POWER EQUIPMENT OR EXPLOSIVES ARE TO BE USED FOR EXCAVATION ON THIS PROJECT THE CONTRACTOR MUST:

- NOTIFY THE GAS COMPANY OF THE PROPOSED LOCATION OF EXCAVATION.
- TAKE PRECAUTION TO AVOID DAMAGE TO GAS COMPANY INSTALLATIONS.

SEE PROVINCIAL REGULATION 210/72 FOR DETAILS

LOCATION APPROVED UNDERGROUND STRUCTURES

SUPV. U/G STRUCTURES COMMITTEE DATE

NOTE:
LOCATION OF UNDERGROUND STRUCTURES AS SHOWN ARE BASED ON THE BEST INFORMATION AVAILABLE BUT NO GUARANTEE IS GIVEN THAT ALL EXISTING UTILITIES ARE SHOWN OR THAT THE GIVEN LOCATIONS ARE EXACT. CONFIRMATION OF EXISTENCE AND EXACT LOCATION OF ALL SERVICES MUST BE OBTAINED FROM THE INDIVIDUAL UTILITIES BEFORE PROCEEDING WITH CONSTRUCTION.

NO.	REVISIONS	DATE	BY

DESIGNED BY	TS	CHECKED BY	SC
DRAWN BY	RJ	APPROVED BY	KZ
SCALE:	HORIZONTAL 1:250	RELEASED FOR CONSTRUCTION	
	VERTICAL 1:50		
DATE	2015 12 16	DATE	

ENGINEER'S SEAL

ORIGINAL SIGNED BY **S.R.J. COURNOYER** 12/07/15

CONSULTANT DRAWING NUMBER

THE CITY OF WINNIPEG
WATER AND WASTE DEPARTMENT
ENGINEERING DIVISION

2015 SEWER RENEWALS

FURBY STREET (C/L)
1ST MH N BROADWAY TO MH AT BROADWAY (C/L)

SHEET **18** OF **41**
CITY DRAWING NUMBER **11135**