
RUBY STREET



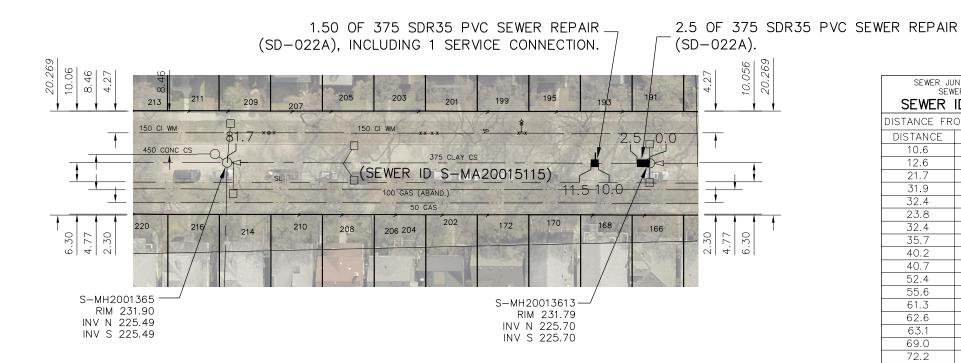

SEWER JUNCTION INFORMATION FROM SEWER VIDEO INSPECTION									
SEWER ID S-MA20015115									
DISTANCE FROM MH ID S-MH200113613									
DISTANCE	DIAMETER	CLOCK							
10.6	150	1							
12.6	150	10							
21.7	150	2							
31.9	150	2							
32.4	150	10							
23.8	150	10							
32.4	150	10							
35.7	150	12							
40.2	150	2							
40.7	150	10							
52.4	150	10							
55.6	150	12							
61.3	150	11							
62.6	150	10							
63.1	150	1							
69.0	150	10							
72.2	150	2							
72.7	150	10							

WARNING

IF POWER EQUIPMENT OR EXPLOSIVES ARE TO BE USED FOR EXCAVATION ON THIS PROJECT THE CONTRACTOR MUST:


1) NOTIFY THE GAS COMPANY OF THE PROPOSED LOCATION OF EXCAVATION.

2) TAKE PRECAUTION TO AVOID DAMAGE TO GAS COMPANY INSTALLATIONS.

SEE PROVINCIAL REGULATION 210/72 FOR DETAILS

METRIC NUMBERS INDICATE MILLIMETE

WHOLE NUMBERS INDICATE MILLIMETRES
DECIMALIZED NUMBERS INDICATE METRES

 

LOCATION APPROVED UNDERGROUND STRUCTURES

SUPV. U/G STRUCTURES DATE COMMITTEE

NOTE

LOCATION OF UNDERGROUND STRUCTURES AS SHOWN ARE BASED ON THE BEST INFORMATION AVAILABLE BUT NO GUARANTEE IS GIVEN THAT ALL EXISTING UTILLITES ARE SHOWN OR THAT THE GIVEN LOCATIONS ARE EXACT. CONFIRMATION OF EXISTENCE AND EXACT LOCATION OF ALL SERVICES MUST BE OBTAINED FROM THE INDIVIDUAL UTILLITIES BEFORE PROCEEDING WITH CONSTRUCTION.

					•			•	,
	B.M. ELEV.						ENGINEER'S SEAL		
_								ORIGINAL SIGNED	
					DESIGNED RS	CHECKED BY	SC	BY S.R.J. COURNOYER 12/07/15	
					DRAWN BY TS	APPROVED BY	KZ		
					SCALE: HORIZONTAL VERTICAL	RELEASED FOR CONSTRUCTION		CONSULTANT DRAWING NUMBER	1
	NO.	REVISIONS	DATE	BY	DATE 2015 12 16	DATE		_	
					PLOT DATE: 2015 12 16				FILE PATH

Winnipeg

THE CITY OF WINNIPEG

WATER AND WASTE DEPARTMENT ENGINEERING DIVISION

2015 SEWER RENEWALS
BY EXTERNAL POINT REPAIR
RUBY STREET

1ST MH N OF WESTMINSTER AVENUE TO 1ST MH S OF PRESTON AVENUE

CITY DRAWING NUMBER

SHEET 36 OF 41

FILE PATH: R:\DRAWINGS\SEWER\2015 RENEWALS\RENEWALS & ASSOSTIATED WORKS\Contract 4\Contract 4_Final\
FILE NAME: RUBY ST_S-MA20015115.dwg