



TRINITY (EASEMENT)

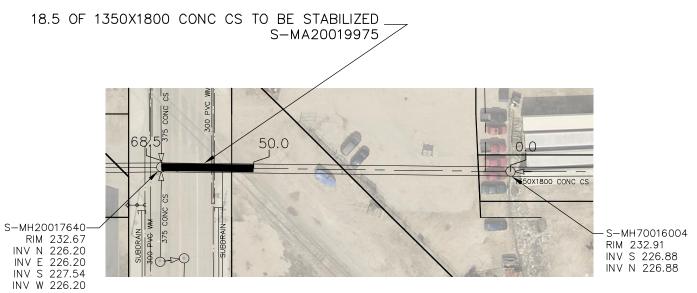

550

METRIC

WHOLE NUMBERS INDICATE MILLIMETRES
DECIMALIZED NUMBERS INDICATE METRES

 

WARNING

IF POWER EQUIPMENT OR EXPLOSIVES ARE TO BE USED FOR EXCAVATION ON THIS PROJECT THE CONTRACTOR MUST:

1) NOTIFY THE GAS COMPANY OF THE PROPOSED LOCATION OF EXCAVATION.

2) TAKE PRECAUTION TO AVOID DAMAGE TO GAS COMPANY INSTALLATIONS.

SEE PROVINCIAL REGULATION 210/72 FOR DETAILS

DATE

LOCATION APPROVED UNDERGROUND STRUCTURES

SUPV. U/G STRUCTURES COMMITTEE

NOTE

LOCATION OF UNDERGROUND STRUCTURES AS SHOWN ARE BASED ON THE BEST INFORMATION AVAILABLE BUT NO GUARANTEE IS GIVEN THAT ALL EXISTING UTILITIES ARE SHOWN OR THAT THE GIVEN LOCATIONS ARE EXACT. CONFIRMATION OF EXISTENCE AND EXACT. LOCATION OF ALL SERVICES MUST BE OBTAINED FROM THE INDIVIDUAL UTILITIES BEFORE PROCEEDING WITH CONSTRUCTION.

| | В.М. | | | | | | | ENGINEER'S SEAL | |
|---|-------|-----------|------|----|--|---------------------------|----|------------------------------|--------|
| | ELEV. | | | | | | | | |
| | | | | | | | | ORIGINAL SIGNED | |
| | | | | | DESIGNED TS | CHECKED BY | sc | BY S.R.J. COURNOYER 12/07/15 | |
| | | | | | DRAWN BY RS | APPROVED BY | KZ | | |
| | | | | | SCALE: HORIZONTAL 1:750 VERTICAL | RELEASED FOR CONSTRUCTION | | CONSULTANT DRAWING NUMBER | _ |
| _ | NO. | REVISIONS | DATE | BY | DATE 2015 12 16 PLOT DATE: 2015 12 16 | DATE | | BID OPPORTUNITY: 971–2015 | FILE F |

Winnipeg

THE CITY OF WINNIPEG

68.4

WATER AND WASTE DEPARTMENT ENGINEERING DIVISION

2015 SEWER RENEWALS
BY STABILIZATION

TRINITY (EASEMENT)

1ST MH S HENRY AVENUE TO MH AT LOGAN AVENUE

CITY DRAWING NUMBER

SHEET 40 OF 41

FILE PATH: R:\DRAWINGS\SEWER\2015 RENEWALS\RENEWALS & ASSOSTIATED WORKS\Contract 4\Contract 4_Final\FILE NAME: TRINITY_S-MA20019975.dwg