


JESSIE AVENUE

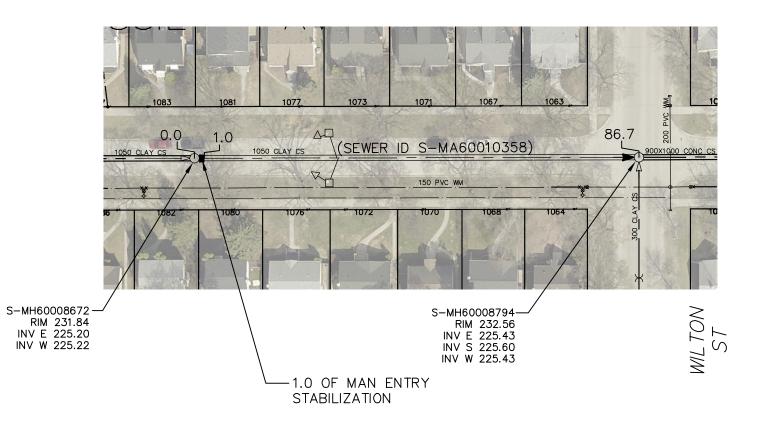

SEWER JUNCTION INFORMATION FROM SEWER VIDEO INSPECTION									
SEWER ID S-MA60010358									
DISTANCE FR	OM MH ID S-	MH60008672							
DISTANCE	DIAMETER	CLOCK							
2.5	150	10							
7.0	150	2							
7.0	150	10							
22.5	150	10							
22.7	150	2							
27.5	150	10							
27.5	150	2							
30.2	150	2							
37.6	150	10							
45.2	150	10							
45.2	150	2							
60.5	150	10							
60.5	150	2							
75.3	150	2							
75.3	150	10							
76.8	150	2							
76.8	50	2							
		·							

WARNING

IF POWER EQUIPMENT OR EXPLOSIVES ARE TO BE USED FOR EXCAVATION ON THIS PROJECT THE CONTRACTOR MUST:

- 1) NOTIFY THE GAS COMPANY OF THE PROPOSED LOCATION OF EXCAVATION.
- 2) TAKE PRECAUTION TO AVOID DAMAGE TO GAS COMPANY INSTALLATIONS.

SEE PROVINCIAL REGULATION 210/72 FOR DETAILS

DATE

FOR INDEX SEE 11159

METRIC

WHOLE NUMBERS INDICATE MILLIMETRES
DECIMALIZED NUMBERS INDICATE METRES



LOCATION APPROVED UNDERGROUND STRUCTURES

SUPV. U/G STRUCTURES COMMITTEE

NOTE:

LOCATION OF UNDERGROUND STRUCTURES AS SHOWN ARE BASED ON THE BEST INFORMATION AVAILABLE BUT NO GUARANTEE IS GIVEN THAT ALL EXISTING UTILITIES ARE SHOWN OR THAT THE GIVEN LOCATIONS ARE EXACT. CONFIRMATION OF EXISTENCE AND EXACT. LOCATION OF ALL SERVICES MUST BE OBTAINED FROM THE INDIVIDUAL UTILITIES BEFORE PROCEEDING WITH CONSTRUCTION.

	B.M.			·			ENGIN
	ELEV.						
_							
					DESIGNED TS	CHECKED SC	1
					DRAWN BY RS	APPROVED KZ	7
					SCALE: HORIZONTAL 1: 750	RELEASED FOR CONSTRUCTION	CONSI
					VERTICAL		001131
	NO.	REVISIONS	DATE	BY	DATE 2015 12 16	DATE	
PLOT DATE: 2015 12 16							BID OPF CONTRA

ORIGINAL
SIGNED BY
S.R.J.
COURNOYER
12/07/15



THE CITY OF WINNIPEG

WATER AND WASTE DEPARTMENT ENGINEERING DIVISION

2015 SEWER RENEWALS
BY STABILIZATION

JESSIE AVENUE

1ST MH E OF ROCKWOOD STREET TO MH AT WILTON STREET 11182

CITY DRAWING NUMBER

SHEET 22 OF 49

FILE PATH: R:\DRAWINGS\SEWER\2015 RENEWALS\RENEWALS & ASSOSTIATED WORKS\Contract 4A\
FILE NAME: JESSIE_S-MA60010358.dwg