


# LAKE LAWN DRIVE (W-LEG)

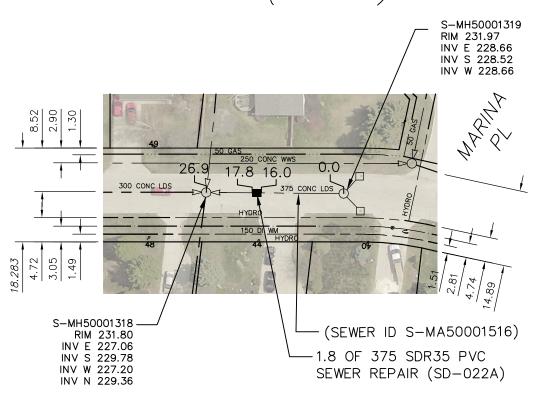

SEWER JUNCTION INFORMATION FROM SEWER VIDEO INSPECTION
SEWER ID S-MA50001516

DISTANCE FROM MH ID S-MH50001319

DISTANCE DIAMETER CLOCK
\*\*\*\*NO SERVICE JUNCTIONS\*\*\*\*

FOR INDEX SEE 11159

## **METRIC**

WHOLE NUMBERS INDICATE MILLIMETRES
DECIMALIZED NUMBERS INDICATE METRES



#### WARNING

IF POWER EQUIPMENT OR EXPLOSIVES ARE TO BE USED FOR EXCAVATION ON THIS PROJECT THE CONTRACTOR MUST:

1) NOTIFY THE GAS COMPANY OF THE PROPOSED LOCATION OF EXCAVATION.

2) TAKE PRECAUTION TO AVOID DAMAGE TO GAS COMPANY INSTALLATIONS.

SEE PROVINCIAL REGULATION 210/72 FOR DETAILS

LOCATION APPROVED UNDERGROUND STRUCTURES

SUPV. U/G STRUCTURES COMMITTEE

LOCATION OF UNDERGROUND STRUCTURES AS SHOWN ARE BASED ON THE BEST INFORMATION AVAILABLE BUT NO GUARANTEE IS GIVEN THAT ALL EXISTING UTILITIES ARE SHOWN OR THAT THE GIVEN LOCATIONS ARE EXACT. CONFIRMATION OF EXISTENCE AND EXACT LOCATION OF ALL SERVICES MUST BE OBTAINED FROM THE INDIVIDUAL UTILITIES BEFORE PROCEEDING WITH CONSTRUCTION.

DATE

	В.М.						ENGIN
	ELEV.						
_							
						Г	_
					DESIGNED TS	CHECKED SC	
					DRAWN BY RS	APPROVED KZ	
					SCALE: HORIZONTAL 1: 750  VERTICAL  RELEASED FOI CONSTRUCTION	RELEASED FOR	
						CONSTRUCTION	CONS
	NO.	REVISIONS	DATE	BY	DATE 2015 12 16	DATE	BID OPF
	PLOT DATE: 2015 12 16						

ORIGINAL
SIGNED BY
S.R.J.
COURNOYER
12/07/15

# Winnipeg

### THE CITY OF WINNIPEG

WATER AND WASTE DEPARTMENT ENGINEERING DIVISION

2015 SEWER RENEWALS

BY EXTERNAL POINT REPAIR

F | A WALL DELVE ( W ... | E

LAKE LAWN DRIVE (W-LEG)

1ST MH N OF MARINA PLACE TO 2ND MH N OF MARINA PLACE

11186

SHEET 26 OF 49

CITY DRAWING NUMBER

FILE PATH: R:\DRAWINGS\SEWER\2015 RENEWALS\RENEWALS & ASSOSTIATED WORKS\Contract 4A\
FILE NAME: LAKE LAWN DR W LEG\_S-MA50001516-1.dwg