


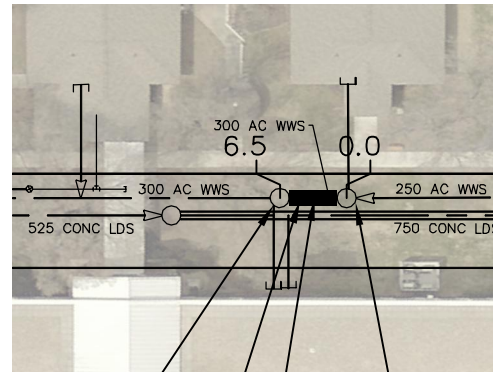

ROW  
(N OF CONCORDIA HOSPITAL)



SEWER JUNCTION INFORMATION FROM SEWER VIDEO INSPECTION		
SEWER ID S-MA70051896		
DISTANCE FROM MH ID S-MH40006857		
DISTANCE	DIAMETER	CLOCK
1.1	150	2
5.0	150	10

S-MH70022441  
RIM 231.59  
INV S 228.58  
INV N 228.58

S-MH40006857  
RIM 231.39  
INV N 228.59  
INV S 228.59

(SEWER ID S-MA70051896)

CONCORDIA  
AVE

(CONCORDIA  
HOSPITAL)

KIMBERLY  
AVE

6.5 OF 300 SDR35 PVC  
SEWER REPAIR (SD-022B)  
INCLUDING 2 SERVICE  
CONNECTIONS

FOR INDEX SEE  
11159


**WARNING**

IF POWER EQUIPMENT OR EXPLOSIVES  
ARE TO BE USED FOR EXCAVATION ON  
THIS PROJECT THE CONTRACTOR MUST:

- 1) NOTIFY THE GAS COMPANY OF THE PROPOSED LOCATION OF EXCAVATION.
- 2) TAKE PRECAUTION TO AVOID DAMAGE TO GAS COMPANY INSTALLATIONS.

SEE PROVINCIAL REGULATION 210/72 FOR DETAILS

**METRIC**  
WHOLE NUMBERS INDICATE MILLIMETRES  
DECIMALIZED NUMBERS INDICATE METRES

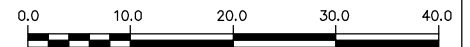

LOCATION APPROVED  
UNDERGROUND STRUCTURES

B.M.  
ELEV.

SUPV. U/G STRUCTURES COMMITTEE DATE

NOTE:

LOCATION OF UNDERGROUND STRUCTURES AS SHOWN ARE BASED ON THE BEST INFORMATION AVAILABLE BUT NO GUARANTEE IS GIVEN THAT ALL EXISTING UTILITIES ARE SHOWN OR THAT THE GIVEN LOCATIONS ARE EXACT. CONFIRMATION OF EXISTENCE AND EXACT LOCATION OF ALL SERVICES MUST BE OBTAINED FROM THE INDIVIDUAL UTILITIES BEFORE PROCEEDING WITH CONSTRUCTION.

NO.	REVISIONS	DATE	BY

DESIGNED BY	TS	CHECKED BY	SC
DRAWN BY	RS	APPROVED BY	KZ
SCALE:	1:750	RELEASED FOR CONSTRUCTION	
HORIZONTAL			
VERTICAL			
DATE	2015 12 16	DATE	
PLOT DATE:	2015 12 16		

ENGINEER'S SEAL

ORIGINAL  
SIGNED BY  
S.R.J.  
COURNOYER  
12/07/15

CONSULTANT DRAWING NUMBER

-

BID OPPORTUNITY: 998-2015  
CONTRACT NUMBER: 4A



**THE CITY OF WINNIPEG**  
WATER AND WASTE DEPARTMENT  
ENGINEERING DIVISION

2015 SEWER RENEWALS  
BY EXTERNAL POINT REPAIR  
R.O.W. (N OF CONCORDIA HOSPITAL)  
1ST MH S OF KIMBERLY AVENUE TO  
2ND MH S OF KIMBERLY AVNEUE

SHEET 38 OF 49

CITY DRAWING NUMBER

11199

FILE PATH: R:\DRAWINGS\SEWER\2015 RENEWALS\RENEWALS & ASSOCIATED WORKS\Contract 4A\  
FILE NAME: ROW (N PF CONCORDIA\_S-MA70051896-1.dwg)