




HEATING SYSTEM SCHEMATIC SCALE: N.T.S.

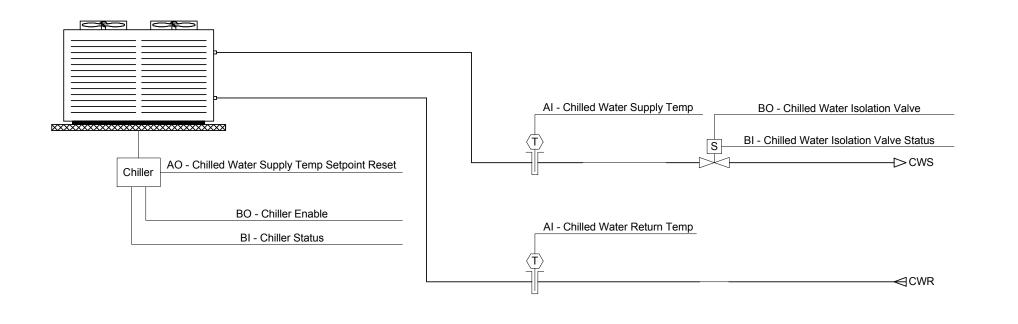


CHILLER SCHEMATIC SCALE: N.T.S.

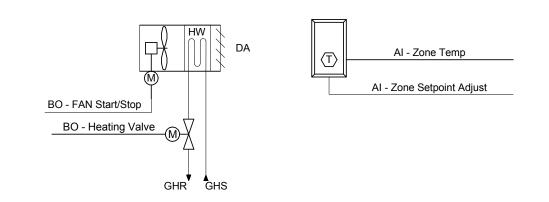

UNIT HEATER SCHEMATIC SCALE: N.T.S.

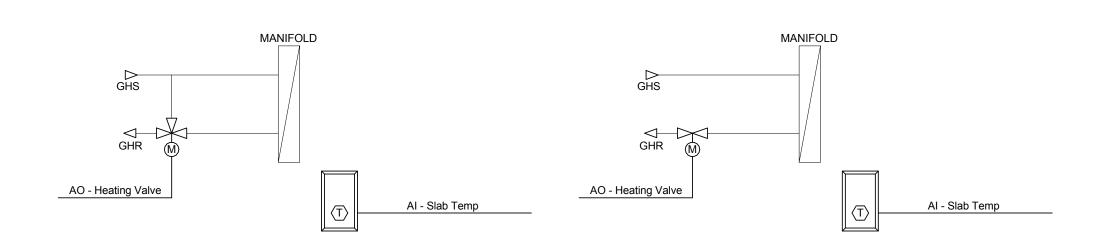

IN-FLOOR HEAT SCHEMATIC SCALE: N.T.S.

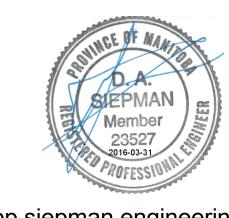


epp siepman engineering inc. mechanical & electrical engineers 303-100 Osborne St. South Winnipeg, MB R3L 1Y5 p 204.453.1080

ese@eppsiepman.com

O 16-03-31 Issued for Construction THIS DRAWING IS THE EXCLUSIVE PROPERTY OF H5 ARCHITECTURE AND DAVID PENNER ARCHITECT AND MAY NOT BE REPRODUCED AND/OR USED IN ANY MANNER WITHOUT THEIR EXPRESSED WRITTEN PERMISSION. THE GENERAL CONTRACTOR AND MATERIALS SUPPLIER/S SHALL CHECK ALL DIMENSIONS AND INFORMATION ON THIS DRAWING AND REPORT ANY DISCREPANCIES PRIOR TO COMMENCEMENT OF WORK. DO NOT SCALE THIS DRAWING.

OWNER

CITY OF WINNIPEG - PLANNING, PROPERTY & DEVELOPMENT DEPARTMENT MUNICIPAL ACCOMMODATIONS DIVISION 3rd FLOOR - 65 GARRY ST., WPG, R3C 4K4

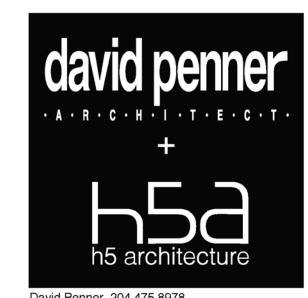

David Penner, 204.475.8978 Helio Rodrigues, 204.774.0012 120 Yale Avenue, Winnipeg, MB, R3M 0L7

Windsor Park Library

ADDRESS 1201 Archibald Street

February 28, 2016

12" = 1'-0"

control schematics