


DEEP SEAL TRAP DETAIL

SCALE: NTS

FROST BOX, TYPICAL BUILDING SEWER -CRAWLSPACE FLOOR LEVEL

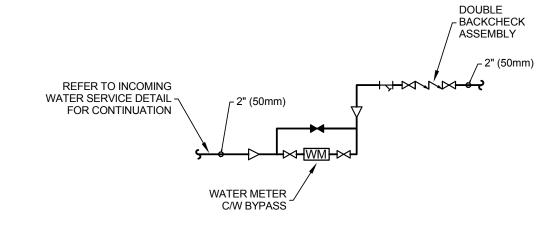

INCOMING WATER SERVICE DETAIL

S.S. CHECKERPLATE STEEL SUMP PIT COVER BY MECHANICAL FRAME

BY GENERAL

CONTRACTOR.

SCALE: NTS

FLOOR LEVEL ~

ANGLE FRAME BY

FEED FROM WEEPING TILE SYSTEM.


MP4.1

SCALE: NTS

REFER TO ARCHITECTURAL.


OTHERS -


INCOMING SANITARY SERVICE DETAIL

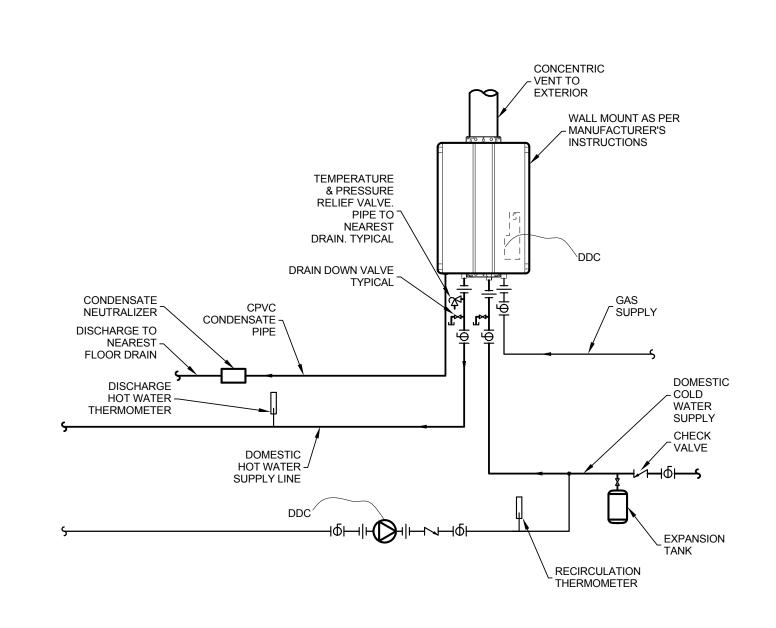


TANKLESS HOT WATER HEATER DETAIL

SCALE: NTS

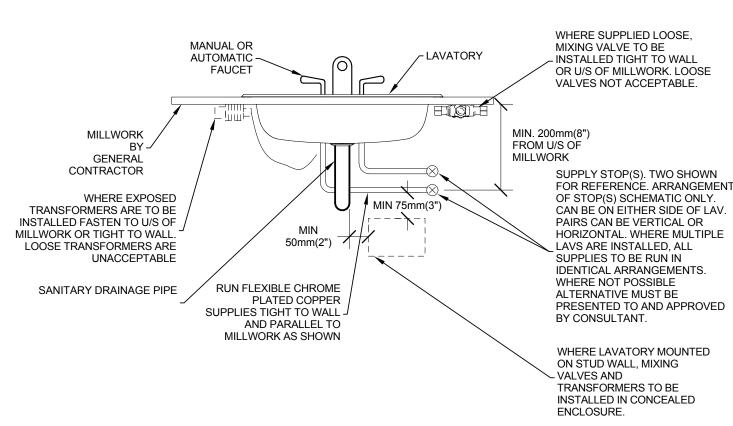

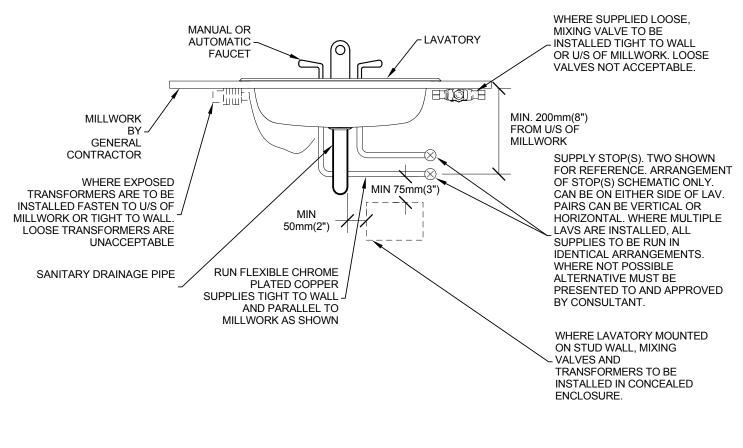



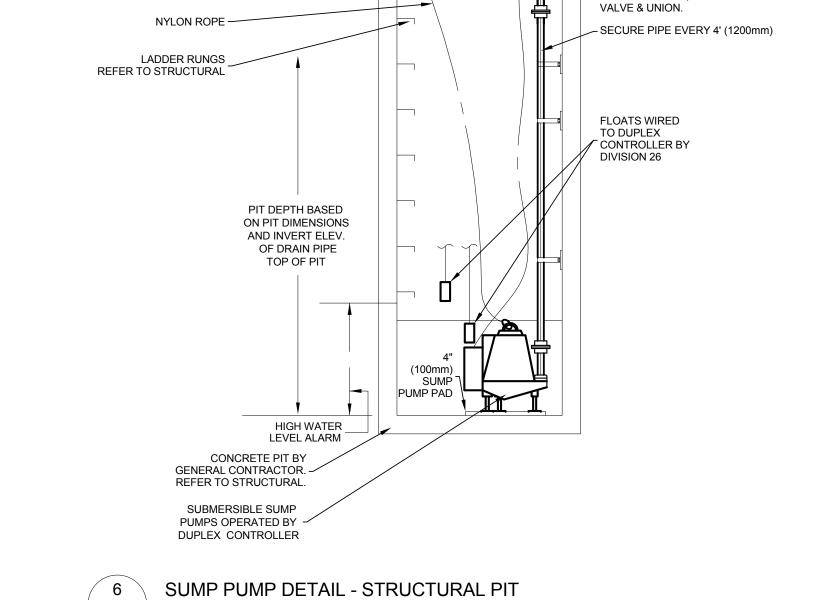

ELECTRICAL CORD -

DROP

HOOK

1/4"(8mm) STEEL ROD

HANDLES

ELECTRICAL (DIVISION 26) TO WIRE DUPLEX CONTROLLER TO PUMPS AND LEVEL SWITCHES

\_ MECHANICAL ROOM WALL

TO RAIN WATER LEADER.

ARRANGEMENT WITH

SHUTOFF VALVE, CHECK



epp siepman engineering inc. mechanical & electrical engineers 303-100 Osborne St. South Winnipeg, MB R3L 1Y5 p 204.453.1080

> O 16-03-31 Issued for Construction THIS DRAWING IS THE EXCLUSIVE PROPERTY OF H5 ARCHITECTURE AND DAVID PENNER ARCHITECT AND MAY NOT BE REPRODUCED AND/OR USED IN ANY MANNER WITHOUT THEIR EXPRESSED WRITTEN PERMISSION. THE GENERAL CONTRACTOR AND MATERIALS SUPPLIER/S SHALL CHECK ALL DIMENSIONS AND INFORMATION ON THIS DRAWING AND REPORT ANY DISCREPANCIES PRIOR TO COMMENCEMENT OF WORK. DO NOT SCALE THIS DRAWING.

ese@eppsiepman.com

CITY OF WINNIPEG - PLANNING, PROPERTY & DEVELOPMENT DEPARTMENT MUNICIPAL ACCOMMODATIONS DIVISION 3rd FLOOR - 65 GARRY ST., WPG, R3C 4K4



David Penner, 204.475.8978 Helio Rodrigues, 204.774.0012 120 Yale Avenue, Winnipeg, MB, R3M 0L7

Windsor Park Library

1201 Archibald Stree

**DATE**February 28, 2016

details - plumbing MP4.1