


GOVERNMENT AVENUE

86.8 OF 300 CLAY CS TO BE LINED
S-MA40007948

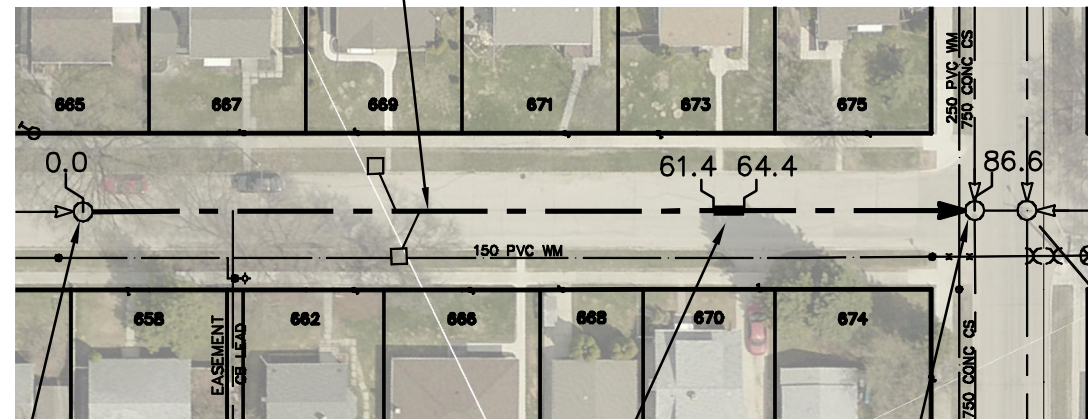

S-MH40007264
RIM 230.12
INV W 226.01
INV E 226.16

3.0m OF 300mm PCV
SEWER REPAIR (SD-022A)
(TO BE DONE BY OTHERS)

S-MH40007295
RIM 230.50
INV W 226.11
INV E 225.08
INV N 225.22
INV S 225.22

GREY ST

SEWER JUNCTION INFORMATION FROM SEWER VIDEO INSPECTION SEWER ID S-MA40007948		
DISTANCE FROM MH ID S-MH40007264		
DISTANCE	DIAMETER	CLOCK
4.1	150	10
4.9	150	2
11.0	150	2
15.0	150	2
19.6	150	10
20.5	150	2
27.3	150	10
33.0	250	2
39.3	150	12
44.0	150	1
44.5	150	11
47.6	150	2
50.5	150	10
66.2	150	11
67.0	150	2
78.1	150	11

WARNING


IF POWER EQUIPMENT OR EXPLOSIVES
ARE TO BE USED FOR EXCAVATION ON
THIS PROJECT THE CONTRACTOR MUST:

- 1) NOTIFY THE GAS COMPANY OF THE
PROPOSED LOCATION OF EXCAVATION.
- 2) TAKE PRECAUTION TO AVOID DAMAGE
TO GAS COMPANY INSTALLATIONS.

SEE PROVINCIAL REGULATION 210/72 FOR DETAILS

METRIC

WHOLE NUMBERS INDICATE MILLIMETRES
DECIMALIZED NUMBERS INDICATE METRES

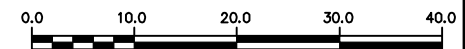

LOCATION APPROVED
UNDERGROUND STRUCTURES

SUPV. U/G STRUCTURES COMMITTEE DATE

NOTE:

LOCATION OF UNDERGROUND STRUCTURES AS
SHOWN ARE BASED ON THE BEST INFORMATION
AVAILABLE BUT NO GUARANTEE IS GIVEN THAT ALL
EXISTING UTILITIES ARE SHOWN OR THAT THE GIVEN
LOCATIONS ARE EXACT. CONFIRMATION OF
EXISTENCE AND EXACT LOCATION OF ALL
SERVICES MUST BE OBTAINED FROM THE INDIVIDUAL
UTILITIES BEFORE PROCEEDING WITH CONSTRUCTION.

B.M. ELEV.			
CONSTRUCTION COMPLETION DATE: YYYY MM DD			
NO.	REVISIONS	DATE	BY

DESIGNED BY	NC	CHECKED BY	SC
DRAWN BY	RJ	APPROVED BY	KZ
SCALE:	1:750	RELEASED FOR CONSTRUCTION	KAZ ZUREK
HORIZONTAL		DATE	2016 03 24
VERTICAL		DATE	2016 03 29

ENGINEER'S SEAL

ORIGINAL
SIGNED BY
S.R.J.
COURNOYER
16-03-22

CONSULTANT DRAWING NUMBER
-



THE CITY OF WINNIPEG
WATER AND WASTE DEPARTMENT
ENGINEERING DIVISION

2015 SEWER RENEWALS
BY CIPP LINING
GOVERNMENT AVENUE
1ST MH W OF GREY STREET TO
MH AT GREY STREET (W OF CL)

SHEET **9** OF **47**
CITY DRAWING NUMBER

11221

PLOT DATE: 2016 03 29

BID OPPORTUNITY: 173-2016
CONTRACT NUMBER: 2

FILE PATH: R:\DRAWINGS\SEWER\2015 RENEWALS\RENEWALS & ASSOCIATED WORKS\Contract 2\Construction Dwg\
FILE NAME: GOVERNMENT_S-MA40007948.dwg