


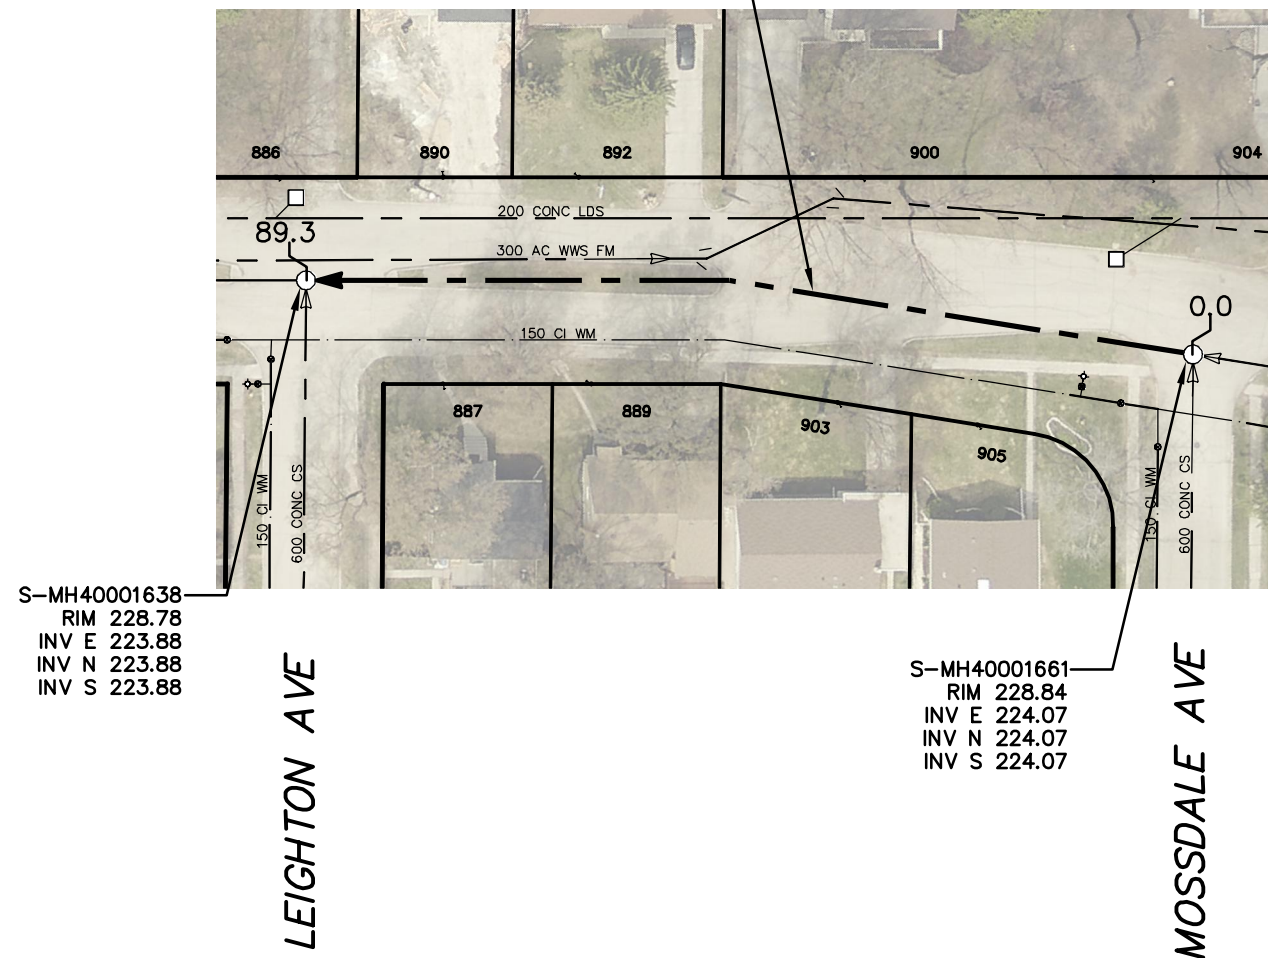

KILDONAN DRIVE

89.3 OF 600 CONCRETE CS TO BE LINED
S-MA40001834
(PARTIALLY DETERIORATED)



SEWER JUNCTION INFORMATION FROM SEWER VIDEO INSPECTION		
SEWER ID S-MA40001834		
DISTANCE FROM MH ID S-MH40001638		
DISTANCE	DIAMETER	CLOCK
13.2	150	11
15.7	150	2
24.0	150	10
27.2	150	2
****REVERSAL REQUIRED****		

SEWER JUNCTION INFORMATION FROM SEWER VIDEO INSPECTION		
SEWER ID S-MA40001834		
DISTANCE FROM MH ID S-MH40001661		
DISTANCE	DIAMETER	CLOCK
10.0	150	2
11.9	150	11
14.7	150	10
20.5	150	10
26.4	150	10
34.2	150	2
35.3	150	10
40.1	150	10
****REVERSAL REQUIRED****		

WARNING


IF POWER EQUIPMENT OR EXPLOSIVES ARE TO BE USED FOR EXCAVATION ON THIS PROJECT THE CONTRACTOR MUST:

- 1) NOTIFY THE GAS COMPANY OF THE PROPOSED LOCATION OF EXCAVATION.
- 2) TAKE PRECAUTION TO AVOID DAMAGE TO GAS COMPANY INSTALLATIONS.

SEE PROVINCIAL REGULATION 210/72 FOR DETAILS

METRIC

WHOLE NUMBERS INDICATE MILLIMETRES
DECIMALIZED NUMBERS INDICATE METRES

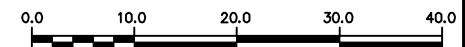

LOCATION APPROVED
UNDERGROUND STRUCTURES

SUPV. U/G STRUCTURES COMMITTEE DATE

NOTE:

LOCATION OF UNDERGROUND STRUCTURES AS SHOWN ARE BASED ON THE BEST INFORMATION AVAILABLE BUT NO GUARANTEE IS GIVEN THAT ALL EXISTING UTILITIES ARE SHOWN OR THAT THE GIVEN LOCATIONS ARE EXACT. CONFIRMATION OF EXISTENCE AND EXACT LOCATION OF ALL SERVICES MUST BE OBTAINED FROM THE INDIVIDUAL UTILITIES BEFORE PROCEEDING WITH CONSTRUCTION.

B.M. ELEV.			
CONSTRUCTION COMPLETION DATE: YYYY MM DD			
NO.	REVISIONS	DATE	BY

DESIGNED BY	NC	CHECKED BY	SC
DRAWN BY	RJ	APPROVED BY	KZ
SCALE:	1:750	RELEASED FOR CONSTRUCTION	KAZ ZUREK
HORIZONTAL		DATE	2016 03 24
VERTICAL		DATE	2016 03 24

ENGINEER'S SEAL

ORIGINAL
SIGNED BY
S.R.J.
COURNOYER
16-03-22

CONSULTANT DRAWING NUMBER



THE CITY OF WINNIPEG
WATER AND WASTE DEPARTMENT
ENGINEERING DIVISION

2015 SEWER RENEWALS
BY CIPP LINING
KILDONAN DRIVE (EPL)
MH AT MOSSDALE AVENUE TO
MH AT LEIGHTON AVENUE

SHEET 21 OF 47

CITY DRAWING NUMBER

11233

PLOT DATE: 2016 03 29

BID OPPORTUNITY: 173-2016
CONTRACT NUMBER: 2

FILE PATH: R:\DRAWINGS\SEWER\2015 RENEWALS & ASSOCIATED WORKS\Contract 2\Construction Dwg\
FILE NAME: KILDONAN_S-MA40001834.dwg