


LOCKSLEY BAY (W. LEG)

SEWER JUNCTION INFORMATION FROM SEWER VIDEO INSPECTION SEWER ID S-MA40007572		
DISTANCE FROM MH ID S-MH40006897		
DISTANCE	DIAMETER	CLOCK
9.6	150	10
22.8	150	11
29.9	150	10
32.3	150	11
32.9	150	2
39.0	150	2
45.9	150	10
54.6	150	10
55.4	150	3
61.0	150	10

63.5 OF 300 CONCRETE CS TO BE LINED
S-MA40007572
(FULLY DETERIORATED)

62.4 OF 300 CONCRETE CS TO BE LINED
S-MA40007562
(FULLY DETERIORATED)

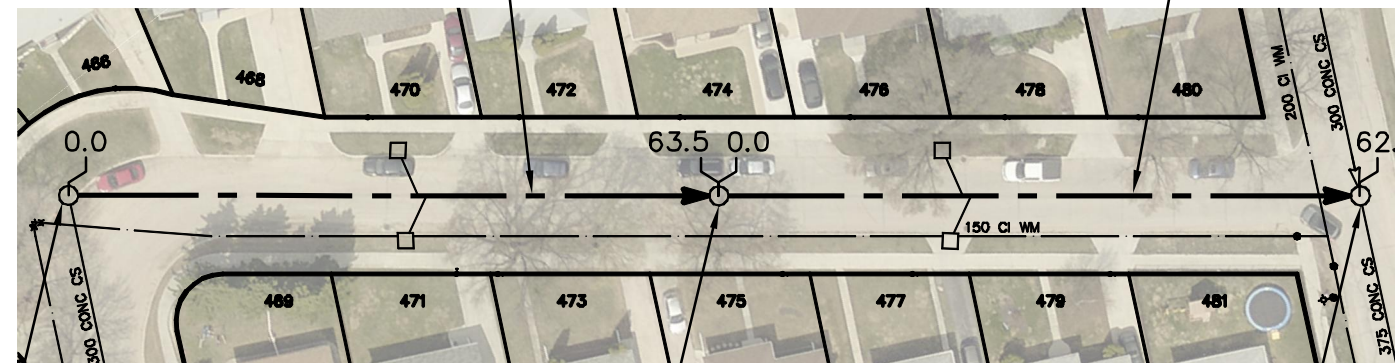

SEWER JUNCTION INFORMATION FROM SEWER VIDEO INSPECTION SEWER ID S-MA40007562		
DISTANCE FROM MH ID S-MH40006887		
DISTANCE	DIAMETER	CLOCK
5.0	150	2
7.3	150	2
14.3	150	11
17.0	150	2
24.0	150	1
25.2	150	11
31.4	150	10
37.8	150	2
41.0	150	10

S-MH40006897
RIM 230.79
INV E 227.03
INV N 227.03

S-MH40006887
RIM 230.29
INV W 226.68
INV E 226.68

S-MH40007067
RIM 230.29
INV W 226.17
INV E 226.17
INV S 226.40

DALLEMLEA AVE

WARNING


IF POWER EQUIPMENT OR EXPLOSIVES ARE TO BE USED FOR EXCAVATION ON THIS PROJECT THE CONTRACTOR MUST:

- 1) NOTIFY THE GAS COMPANY OF THE PROPOSED LOCATION OF EXCAVATION.
- 2) TAKE PRECAUTION TO AVOID DAMAGE TO GAS COMPANY INSTALLATIONS.

SEE PROVINCIAL REGULATION 210/72 FOR DETAILS

METRIC

WHOLE NUMBERS INDICATE MILLIMETRES
DECIMALIZED NUMBERS INDICATE METRES

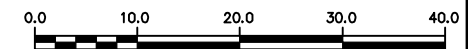

LOCATION APPROVED
UNDERGROUND STRUCTURES

SUPV. U/G STRUCTURES COMMITTEE DATE

NOTE:

LOCATION OF UNDERGROUND STRUCTURES AS SHOWN ARE BASED ON THE BEST INFORMATION AVAILABLE BUT NO GUARANTEE IS GIVEN THAT ALL EXISTING UTILITIES ARE SHOWN OR THAT THE GIVEN LOCATIONS ARE EXACT. CONFIRMATION OF EXISTENCE AND EXACT LOCATION OF ALL SERVICES MUST BE OBTAINED FROM THE INDIVIDUAL UTILITIES BEFORE PROCEEDING WITH CONSTRUCTION.

B.M. ELEV.			
CONSTRUCTION COMPLETION DATE: YYYY MM DD			
NO.	REVISIONS	DATE	BY

DESIGNED BY	NC	CHECKED BY	SC
DRAWN BY	RJ	APPROVED BY	KZ
SCALE:	1:750	RELEASED FOR CONSTRUCTION	
HORIZONTAL			
VERTICAL			
DATE	2016 03 29	DATE	

ENGINEER'S SEAL

ORIGINAL
SIGNED BY
S.R.J.
COURNOYER
16-02-29

CONSULTANT DRAWING NUMBER

-



THE CITY OF WINNIPEG
WATER AND WASTE DEPARTMENT
ENGINEERING DIVISION

2015 SEWER RENEWALS
BY CIPP LINING
LOCKSLEY BAY (W LEG)
MH AT DALLEMLEA AVENUE TO
2ND MH S OF DALLEMLEA AVENUE

SHEET 30 OF 47

CITY DRAWING NUMBER

11242