


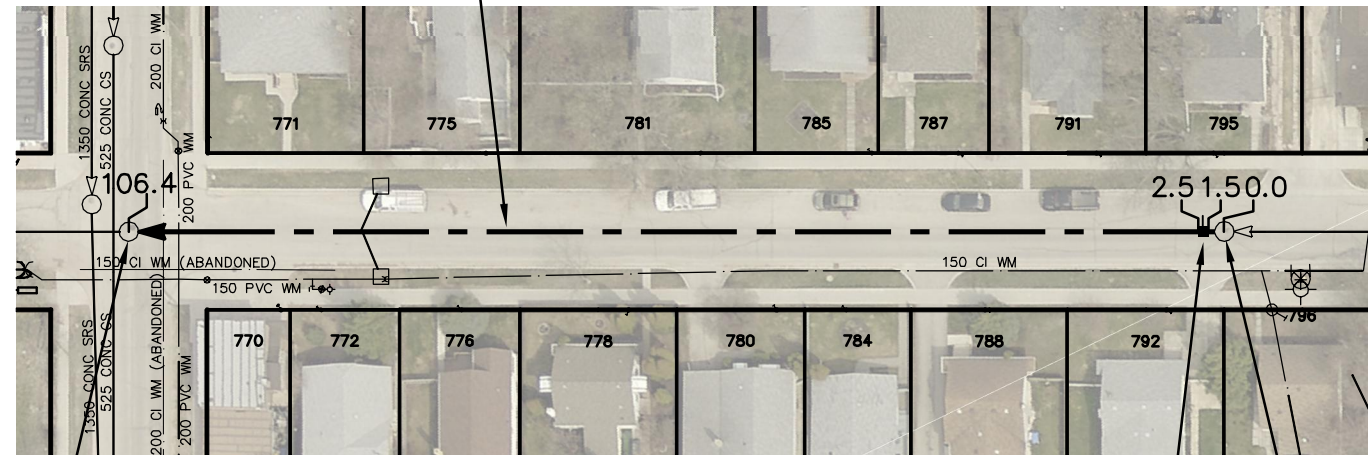

MONCTON AVENUE

106.4 OF 450 CLAY CS TO BE LINED
S-MA40007935
(FULLY DETERIORATED)



S-MH40007226
RIM 230.07
INV W 225.32
INV E 225.32

LONDON ST

REPAIR SERVICE CONNECTION

S-MH40007223
RIM 230.26
INV W 225.37
INV E 225.37

SEWER JUNCTION INFORMATION FROM SEWER VIDEO INSPECTION		
SEWER ID S-MA40007935		
DISTANCE FROM MH ID S-MH40007223		
DISTANCE	DIAMETER	CLOCK
2.1	150	2
6.3	150	10
7.0	150	2
18.8	150	10
24.3	150	10
25.1	150	12
30.5	150	1
35.1	150	2
36.4	150	10
37.0	150	1
39.5	150	11
42.8	150	1
44.4	150	10
52.9	150	1
59.9	150	10
75.3	150	11
76.1	150	2
83.2	150	1
93.2	150	10
94.0	150	2
97.5	150	12
101.0	150	2
102.6	150	10

WARNING


IF POWER EQUIPMENT OR EXPLOSIVES ARE TO BE USED FOR EXCAVATION ON THIS PROJECT THE CONTRACTOR MUST:

- 1) NOTIFY THE GAS COMPANY OF THE PROPOSED LOCATION OF EXCAVATION.
- 2) TAKE PRECAUTION TO AVOID DAMAGE TO GAS COMPANY INSTALLATIONS.

SEE PROVINCIAL REGULATION 210/72 FOR DETAILS

METRIC

WHOLE NUMBERS INDICATE MILLIMETRES
DECIMALIZED NUMBERS INDICATE METRES

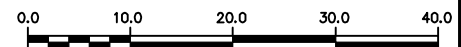

LOCATION APPROVED
UNDERGROUND STRUCTURES

SUPV. U/G STRUCTURES COMMITTEE DATE

NOTE:

LOCATION OF UNDERGROUND STRUCTURES AS SHOWN ARE BASED ON THE BEST INFORMATION AVAILABLE BUT NO GUARANTEE IS GIVEN THAT ALL EXISTING UTILITIES ARE SHOWN OR THAT THE GIVEN LOCATIONS ARE EXACT. CONFIRMATION OF EXISTENCE AND EXACT LOCATION OF ALL SERVICES MUST BE OBTAINED FROM THE INDIVIDUAL UTILITIES BEFORE PROCEEDING WITH CONSTRUCTION.

B.M. ELEV.	
CONSTRUCTION COMPLETION DATE: YYYY MM DD	
NO.	REVISIONS
	DATE
	BY

DESIGNED BY	NC	CHECKED BY	SC
DRAWN BY	RJ	APPROVED BY	KZ
SCALE:	1:750	RELEASED FOR CONSTRUCTION	KAZ ZUREK
HORIZONTAL		DATE	2016 03 29
VERTICAL		DATE	2016 03 24

ENGINEER'S SEAL

ORIGINAL
SIGNED BY
S.R.J.
COURNOYER
16-03-22

CONSULTANT DRAWING NUMBER



THE CITY OF WINNIPEG
WATER AND WASTE DEPARTMENT
ENGINEERING DIVISION

2015 SEWER RENEWALS
BY CIPP LINING
MONCTON AVENUE
2ND MH W OF BESANT STREET TO
MH AT LONDON STREET

SHEET 34 OF 47

CITY DRAWING NUMBER

11246

PLOT DATE: 2016 03 29

BID OPPORTUNITY: 173-2016
CONTRACT NUMBER: 2

FILE PATH: R:\DRAWINGS\SEWER\2015 RENEWALS\RENEWALS & ASSOCIATED WORKS\Contract 2\Construction Dwg\
FILE NAME: MONCTON_S-MA40007935.dwg