

- REFERENCE NOTES**
- A. PAVEMENT DIMENSIONS ARE TO BACK OF CURB
  - B. BASELINE IS CENTRE LINE RIGHT-OF-WAY
  - C. PROPERTY LINES OBTAINED FROM CITY OF WINNIPEG L.B.I.S., AND NO SCALE FACTOR WAS APPLIED
  - D. REFER TO AECOM FIELD BOOK NO. 4910

- CONSTRUCTION NOTES**
1. PLACE NEW ASPHALTIC PAVEMENT TYPE 1A (AVG THICKNESS 85mm)
  2. REMOVE EXISTING CONCRETE PAVEMENT AND CONSTRUCT NEW 200mm REINFORCED CONCRETE PAVEMENT c/w 85mm ASPHALT OVERLAY
  3. REMOVE EXISTING BARRIER CURB AND CONSTRUCT NEW BARRIER CURB (100mm REVEAL HT. DOWELLED)
  4. CONSTRUCT NEW BARRIER CURB (100mm REVEAL HT. SEPARATE)
  5. ADJUST EXISTING MANHOLE/CATCH BASIN TO GRADE
  6. REPLACE CURB AND GUTTER INLET FRAME (AP-008/AP-009)
  7. ADJUST EXISTING WATER VALVE TO GRADE



**METRIC**  
WHOLE NUMBERS INDICATE MILLIMETRES  
DECIMALIZED NUMBERS INDICATE METRES

150 mm W.M.		300mm L.D.S.		250mm W.W.S.		HYDRO		C PROFILE		LOCATION APPROVED UNDERGROUND STRUCTURES							
	WATERMAIN HYDRANT		VALVE		LAND DRAINAGE SEWER		WASTEWATER SEWER		M.T.S.		OUTSIDE GUTTER		INSIDE GUTTER		NW PROPERTY LINE		S/E PROPERTY LINE
	MANHOLE		CATCH BASIN		CATCH PIT		JUNCTIONS		CULVERT		GAS		TREE		SIDEWALK RAMP		CONCRETE SIDEWALK FENCE
	EXISTING LEGEND - PLAN		PROPOSED LEGEND - PLAN		EXISTING LEGEND - PROFILE		PROPOSED LEGEND - PROFILE		EXISTING LEGEND - PROFILE

**LOCATION APPROVED UNDERGROUND STRUCTURES**

SUPV. U/G STRUCTURES COMMITTEE DATE

**NOTE:**  
LOCATION OF UNDERGROUND STRUCTURES AS SHOWN ARE BASED ON THE BEST INFORMATION AVAILABLE. BUT NO GUARANTEE IS GIVEN THAT ALL EXISTING UTILITIES ARE SHOWN OR THAT THE GIVEN LOCATIONS ARE EXACT. CONFIRMATION OF EXISTENCE AND EXACT LOCATION OF ALL SERVICES MUST BE OBTAINED FROM THE INDIVIDUAL UTILITIES BEFORE PROCEEDING WITH CONSTRUCTION.

B.M. 16 - 013 N.W. Cor. Eagle Dr. & Brookside Blvd., Tbl. in W. Conc. foundation of No. 193/203 Eagle Dr., 5m S. & ELEV. 239.058  
0.2m below Conc. block wall of N.W. Cor. of Bldg.

**AECOM**


DESIGNED BY: BC/SS  
CHECKED BY: BC/KWR

DRAWN BY: JT/JC/SS  
APPROVED BY:

HOR. SCALE: 1:250  
VERTICAL: 1:10

RELEASSED FOR CONSTRUCTION BY: [Signature]

DATE: MAR 22/16

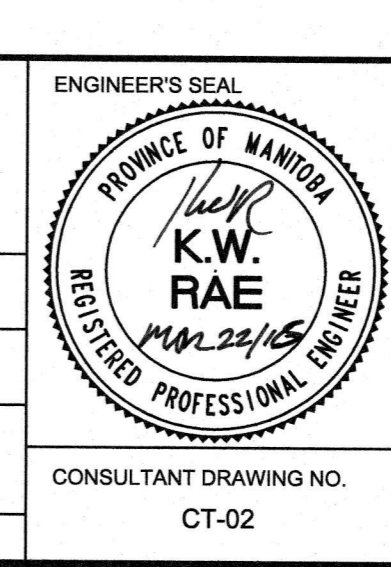

**THE CITY OF WINNIPEG**  
PUBLIC WORKS DEPARTMENT  
ENGINEERING DIVISION

2016 LOCAL STREET RENEWAL PROGRAM

EAGLE DRIVE - BROOKSIDE BLVD. TO OAKPOINT HWY.  
REHABILITATION  
STATION 0+210 TO STATION 0+340

CITY DRAWING NUMBER: SHEET 02 OF 24

CONSULTANT DRAWING NO. CT-02