


MATCHLINE 0+580

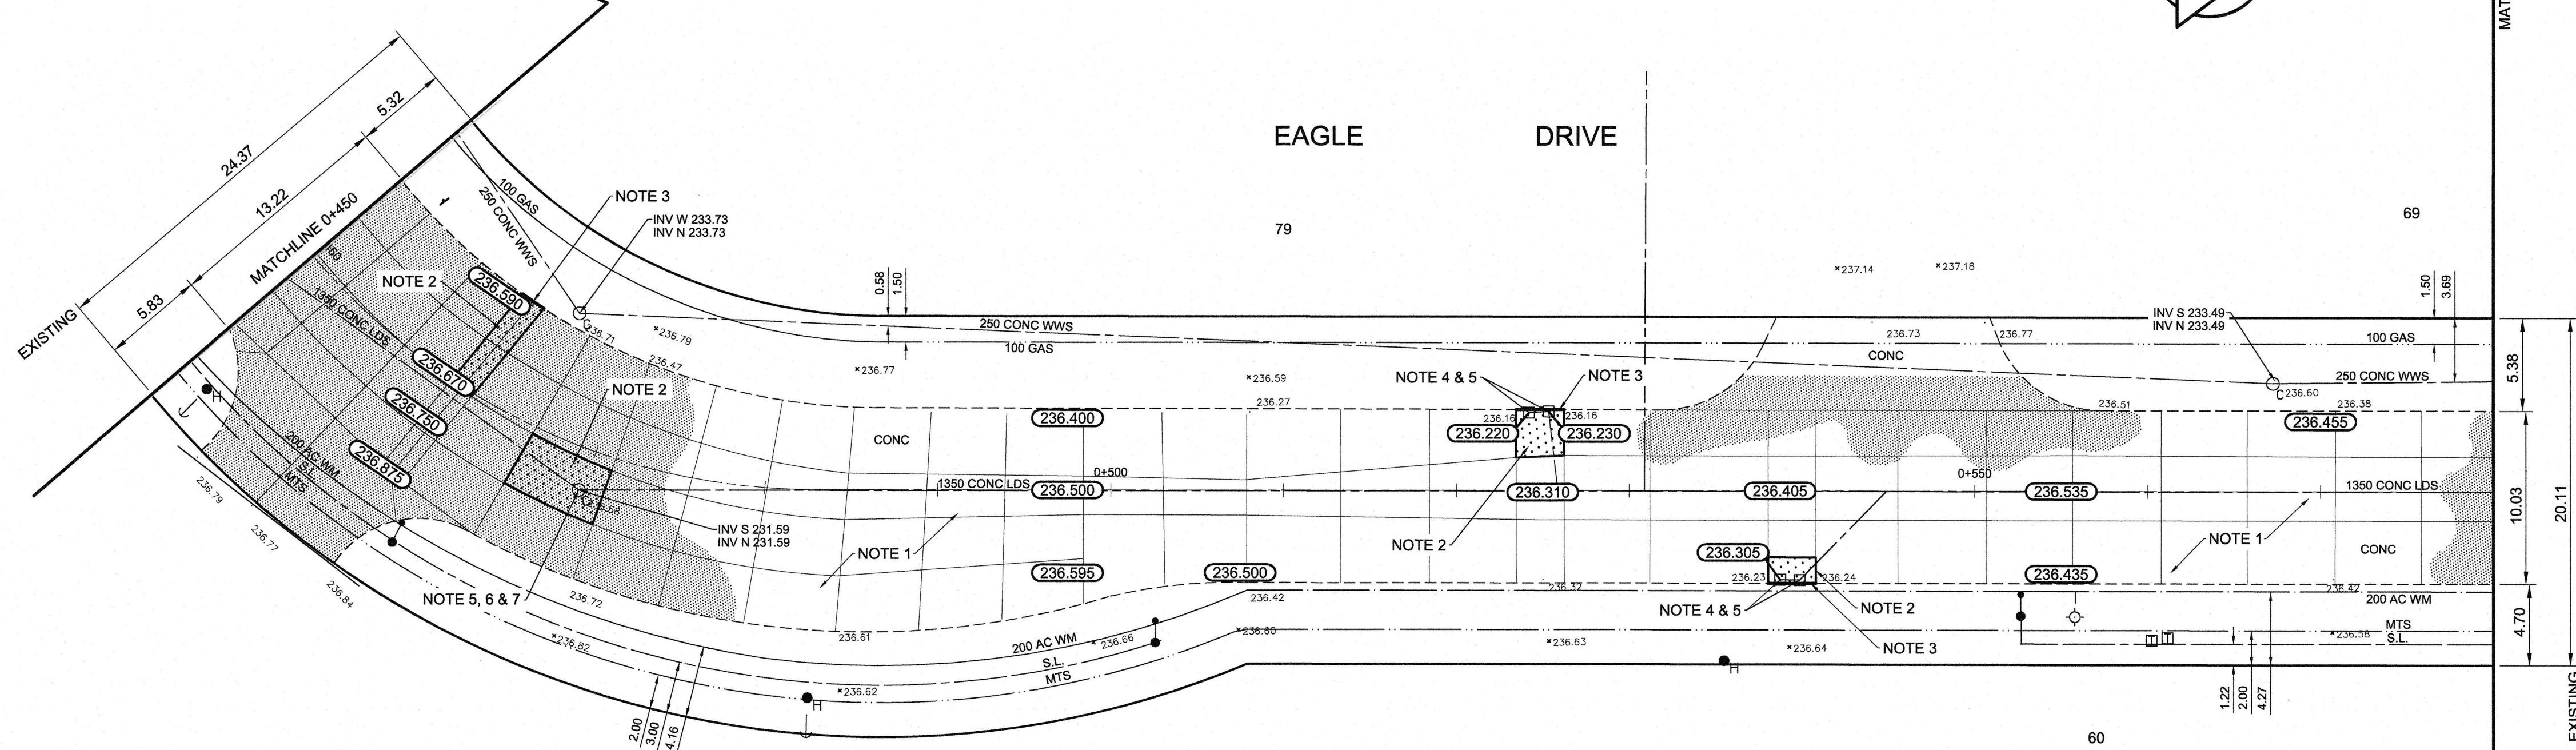

- REFERENCE NOTES**
- PAVEMENT DIMENSIONS ARE TO BACK OF CURB
 - BASELINE IS CENTRE LINE RIGHT-OF-WAY
 - PROPERTY LINES OBTAINED FROM CITY OF WINNIPEG L.B.I.S., AND NO SCALE FACTOR WAS APPLIED
 - REFER TO AECOM FIELD BOOK NO. 4910

- CONSTRUCTION NOTES**
- PLACE NEW ASPHALTIC PAVEMENT TYPE 1A (AVG THICKNESS 85mm)
 - REMOVE EXISTING CONCRETE PAVEMENT AND CONSTRUCT NEW 200mm REINFORCED CONCRETE PAVEMENT c/w 85mm ASPHALT OVERLAY
 - REMOVE EXISTING BARRIER CURB AND CONSTRUCT NEW BARRIER CURB (100mm REVEAL HT. SEPARATE)
 - REPLACE CURB AND GUTTER INLET FRAME (AP-008/AP-009)
 - ADJUST EXISTING MANHOLE/CATCH BASIN TO GRADE
 - INSTALL NEW CAST IRON RISER RING
 - REMOVE EXISTING FRAME AND COVER AND PLACE NEW FRAME AND SOLID COVER (AP004/AP005)
 - ADJUST EXISTING WATER VALVE TO GRADE



METRIC
WHOLE NUMBERS INDICATE MILLIMETRES
DECIMALIZED NUMBERS INDICATE METRES

EXISTING	LEGEND - PLAN	PROPOSED	EXISTING	LEGEND - PLAN	PROPOSED	EXISTING	LEGEND - PROFILE	PROPOSED
	WATERMAIN			HYDRO				
	HYDRANT			CONCRETE				
	VALVE			ASPHALT				
	LAND DRAINAGE SEWER			PROPERTY LINE				
	WASTEWATER SEWER			SURVEY BAR				
	MANHOLE			ELEVATION				
	CATCH BASIN			(35.750)				
	CATCH PIT			TREE				
	JUNCTIONS			SIDEWALK RAMP				
	CULVERT			CONCRETE SIDEWALK				
	GAS			FENCE				

LOCATION APPROVED UNDERGROUND STRUCTURES


SUPV. U/G STRUCTURES COMMITTEE DATE

NOTE:
LOCATION OF UNDERGROUND STRUCTURES AS SHOWN ARE BASED ON THE BEST INFORMATION AVAILABLE. BUT NO GUARANTEE IS GIVEN THAT ALL EXISTING UTILITIES ARE SHOWN OR THAT THE GIVEN LOCATIONS ARE EXACT. CONFIRMATION OF EXISTENCE AND EXACT LOCATION OF ALL SERVICES MUST BE OBTAINED FROM THE INDIVIDUAL UTILITIES BEFORE PROCEEDING WITH CONSTRUCTION.

B.M. 16 - 013 N.W. Cor. Eagle Dr. & Brookside Blvd., Tblt. in W. Conc. foundation of No. 193/203 Eagle Dr., 5 m S. & ELEV. 239.058 0.2m below Conc. block wall of N.W. Cor. of Bldg.			
0	ISSUED FOR TENDER	03/22/2016	BC
A	ISSUED FOR REVIEW	03/16/2016	BC
NO.	REVISIONS	DATE	BY



DESIGNED BY	BC/SS	CHECKED BY	BC/KWR
DRAWN BY	JT/JC/SS	APPROVED BY	
HOR. SCALE:	1:250	RELEASED FOR CONSTRUCTION BY:	
VERTICAL:	1:10	DATE	MAR 22/16

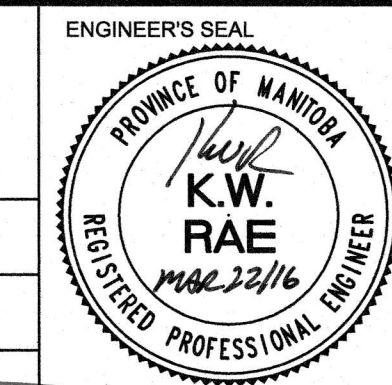

THE CITY OF WINNIPEG
PUBLIC WORKS DEPARTMENT
ENGINEERING DIVISION

2016 LOCAL STREET RENEWAL PROGRAM

EAGLE DRIVE - BROOKSIDE BLVD. TO OAKPOINT HWY.
REHABILITATION
STATION 0+450 TO STATION 0+580

CITY DRAWING NUMBER
SHEET 04 OF 24

CONSULTANT DRAWING NO. CT-04