

REFERENCE NOTES

- A. PAVEMENT DIMENSIONS ARE TO BACK OF CURB
- B. BASELINE IS CENTRE LINE RIGHT-OF-WAY
- C. PROPERTY LINES OBTAINED FROM CITY OF WINNIPEG L.B.I.S., AND NO SCALE FACTOR WAS APPLIED
- D. REFER TO AECOM FIELD BOOK NO. 4914

CONSTRUCTION NOTES

- 1. PLACE NEW ASPHALTIC PAVEMENT TYPE 1A (AVG THICKNESS 85mm)
- 2. REMOVE EXISTING LIP CURB AND CONSTRUCT NEW CONCRETE BARRIER CURB (100mm REVEAL HT. DOWELLED)
- 3. REMOVE EXISTING LIP CURB AND CONSTRUCT NEW CONCRETE MODIFIED BARRIER CURB (100mm REVEAL HT. DOWELLED)
- 4. CONSTRUCT RAMP CURB (10mm HT. INTEGRAL)
- 5. RENEW EXISTING 100mm CONCRETE SIDEWALK
- 6. ADJUST EXISTING WATER VALVE TO GRADE
- 7. ADJUST CURB STOP



METRIC
WHOLE NUMBERS INDICATE MILLIMETRES
DECIMALIZED NUMBERS INDICATE METRES

EXISTING	LEGEND - PLAN	PROPOSED	EXISTING	LEGEND - PLAN	PROPOSED	EXISTING	LEGEND - PROFILE	PROPOSED
150 mm W.M.	WATERMAIN	150 mm W.M.	HYDRO	M.T.S.	---	X	C PROFILE	---
300mm L.D.S.	LAND DRAINAGE SEWER	300mm L.D.S.	CONCRETE	CONCRETE	---	□	OUTSIDE GUTTER	---
250mm W.W.S.	WASTEWATER SEWER	250mm W.W.S.	ASPHALT	PROPERTY LINE	---	◇	N/W PROPERTY LINE	---
○	MANHOLE	●	SURVEY BAR	ELEVATION	(35.750)	○	S/E PROPERTY LINE	---
▽	CATCH BASIN	■	TREE	SIDEWALK RAMP	---	---	---	---
▽	CATCH PIT	■	CONCRETE SIDEWALK	FENCE	---	---	---	---
---	JUNCTIONS	---	---	---	---	---	---	---
---	CULVERT	---	---	---	---	---	---	---
---	GAS	---	---	---	---	---	---	---


LOCATION APPROVED UNDERGROUND STRUCTURES

SUPV. U/G STRUCTURES COMMITTEE DATE

NOTE:
LOCATION OF UNDERGROUND STRUCTURES AS SHOWN ARE BASED ON THE BEST INFORMATION AVAILABLE. BUT NO GUARANTEE IS GIVEN THAT ALL EXISTING UTILITIES ARE SHOWN OR THAT THE GIVEN LOCATIONS ARE EXACT. CONFIRMATION OF EXISTENCE AND EXACT LOCATION OF ALL SERVICES MUST BE OBTAINED FROM THE INDIVIDUAL UTILITIES BEFORE PROCEEDING WITH CONSTRUCTION.

B.M. 15 - 052	Public Lane 11 of Marneva Pk. 8th side Jefferson Ave., 10ft on top of 0.05' sq x 2.4 m iron tube, 3.8 m N. wall & 3.8 m E. of E. wall (to No. 1284/1270, Jefferson Ave. or 1 m N. of S. L. of public lane & 0.2 m E. of W. L. of Jefferson.
ELEV. 232.031	

DESIGNED BY	SS	CHECKED BY	BC/KWR
DRAWN BY	JC/SS	APPROVED BY	
HOR. SCALE:	1:250	RELEASED FOR CONSTRUCTION BY:	
VERTICAL:	1:10	DATE	1/12/2016

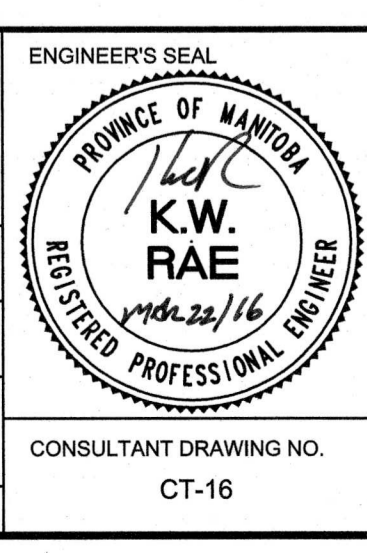

THE CITY OF WINNIPEG
PUBLIC WORKS DEPARTMENT
ENGINEERING DIVISION

2016 LOCAL STREET RENEWAL PROGRAM

MAEVISTA PLACE - JEFFERSON AVENUE TO BLECHNER DRIVE
REHABILITATION
STATION 0+305 TO BLECHNER DRIVE

CITY DRAWING NUMBER
SHEET 16 OF 24

CONSULTANT DRAWING NO. CT-16