

REFERENCE NOTES

- A. PAVEMENT DIMENSIONS ARE TO BACK OF CURB
- B. BASELINE IS CENTRE LINE RIGHT-OF-WAY
- C. PROPERTY LINES OBTAINED FROM CITY OF WINNIPEG L.B.I.S., AND NO SCALE FACTOR WAS APPLIED
- D. REFER TO AECOM FIELD BOOK NO. 4914

CONSTRUCTION NOTES

- 1. PLACE NEW ASPHALTIC PAVEMENT TYPE 1A (AVG. THICKNESS 85mm)
- 2. REMOVE EXISTING CONCRETE PAVEMENT AND CONSTRUCT NEW 150mm REINFORCED CONCRETE PAVEMENT c/w 85mm ASPHALT OVERLAY (100mm REVEAL HT. DOWELLED)
- 3. REMOVE EXISTING LIP CURB AND CONSTRUCT NEW CONCRETE BARRIER CURB (100mm REVEAL HT. DOWELLED)
- 4. REMOVE EXISTING BARRIER CURB AND CONSTRUCT NEW CONCRETE MODIFIED BARRIER CURB (100mm REVEAL HT. DOWELLED)
- 5. REMOVE EXISTING BARRIER CURB AND CONSTRUCT NEW CONCRETE MODIFIED BARRIER CURB (100mm REVEAL HT. DOWELLED)
- 6. REMOVE EXISTING FRAME AND COVER AND PLACE NEW CURB AND GUTTER INLET FRAME (AP-008/AP-009)
- 7. ADJUST EXISTING MANHOLE/CATCHBASIN TO GRADE
- 8. ADJUST EXISTING WATER VALVE TO GRADE
- 9. ADJUST CURB STOP
- 10. ADJUST EXISTING PATIO BLOCKS



METRIC
WHOLE NUMBERS INDICATE MILLIMETRES
DECIMALIZED NUMBERS INDICATE METRES

EXISTING	LEGEND - PLAN	PROPOSED	EXISTING	LEGEND - PLAN	PROPOSED	EXISTING	LEGEND - PROFILE	PROPOSED
	WATERMAIN HYDRANT			HYDRO M.T.S.			OUTSIDE GUTTER	
	VALVE			CONCRETE			INSIDE GUTTER	
	LAND DRAINAGE SEWER			ASPHALT			N/W PROPERTY LINE	
	WASTEWATER SEWER			PROPERTY LINE			S/E PROPERTY LINE	
	MANHOLE			SURVEY BAR				
	CATCH BASIN			ELEVATION (35.750)				
	CATCH PIT			TREE				
	JUNCTIONS			SIDEWALK RAMP				
	CULVERT			CONCRETE SIDEWALK				
	GAS			FENCE				

LOCATION APPROVED UNDERGROUND STRUCTURES

SUPV. U/G STRUCTURES COMMITTEE DATE

NOTE:
LOCATION OF UNDERGROUND STRUCTURES AS SHOWN ARE BASED ON THE BEST INFORMATION AVAILABLE, BUT NO GUARANTEE IS GIVEN THAT ALL EXISTING UTILITIES ARE SHOWN OR THAT THE GIVEN LOCATIONS ARE EXACT. CONFIRMATION OF EXISTENCE AND EXACT LOCATION OF ALL SERVICES MUST BE OBTAINED FROM THE INDIVIDUAL UTILITIES BEFORE PROCEEDING WITH CONSTRUCTION.


NO.	REVISIONS	DATE	BY	DATE
0	ISSUED FOR TENDER	03/22/2016	BC	
A	ISSUED FOR REVIEW	03/16/2016	BC	

B.M. 15 - 036 92R528 N.E. Cor. Inkster Garden Dr. & Marianne Rd., Tbl. on top of 0.05m dia. x 2.4m iron pipe, 2.6m ELEV. 232.566 S. of N.L. Inkster Garden Dr.

AECOM

DESIGNED BY: SS
DRAWN BY: JC/SS
HOR. SCALE: 1:250
VERTICAL: 1:10

CHECKED BY: BC/KWR
APPROVED BY: [Signature]
RELEASED FOR CONSTRUCTION BY: [Signature]
DATE: MAR 22/16

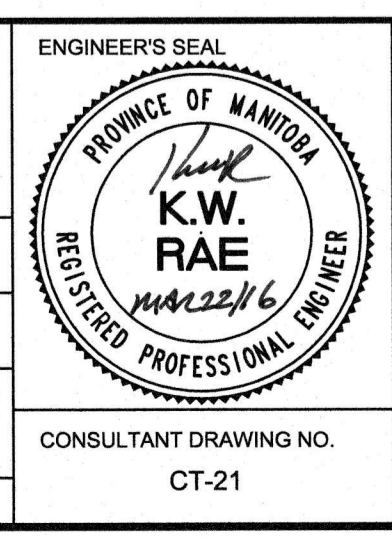

THE CITY OF WINNIPEG
PUBLIC WORKS DEPARTMENT
ENGINEERING DIVISION

2016 LOCAL STREET RENEWAL PROGRAM

VALEWOOD CR. - INKSTER GARDEN DR. TO MARIANNE ROAD REHABILITATION
STATION 0+110 TO STATION 0+197

CITY DRAWING NUMBER: SHEET 21 OF 24

CONSULTANT DRAWING NO. CT-21