


CHAINAGE ALONG C OF PUBLIC RIGHT-OF-WAY
KRAMBLE PLACE

NOTES:

1. RENEW EXISTING APPROACHES AS DIRECTED BY CONTRACT ADMINISTRATOR
2. ADDITIONAL EXCAVATION AND INSTALLATION OF SUBGRADE GEOGRID TO BE DETERMINED BY CONTRACT ADMINISTRATOR
3. ADJUSTMENTS TO PROPOSED CROSSFALL, WHERE REQUIRED, ARE TO BE DETERMINED BY CONTRACT ADMINISTRATOR TO SUIT EXISTING DRIVEWAYS, APPROACHES, ETC.
4. MODIFIED BARRIER CURB TO BE USED FOR CURB RENEWAL AT RADII AS DIRECTED BY CONTRACT ADMINISTRATOR
5. EX. MANHOLES, CATCHBASINS, GATE VALVES AND OTHER APPURTENANCES TO BE ADJUSTED AS DIRECTED BY CONTRACT ADMINISTRATOR

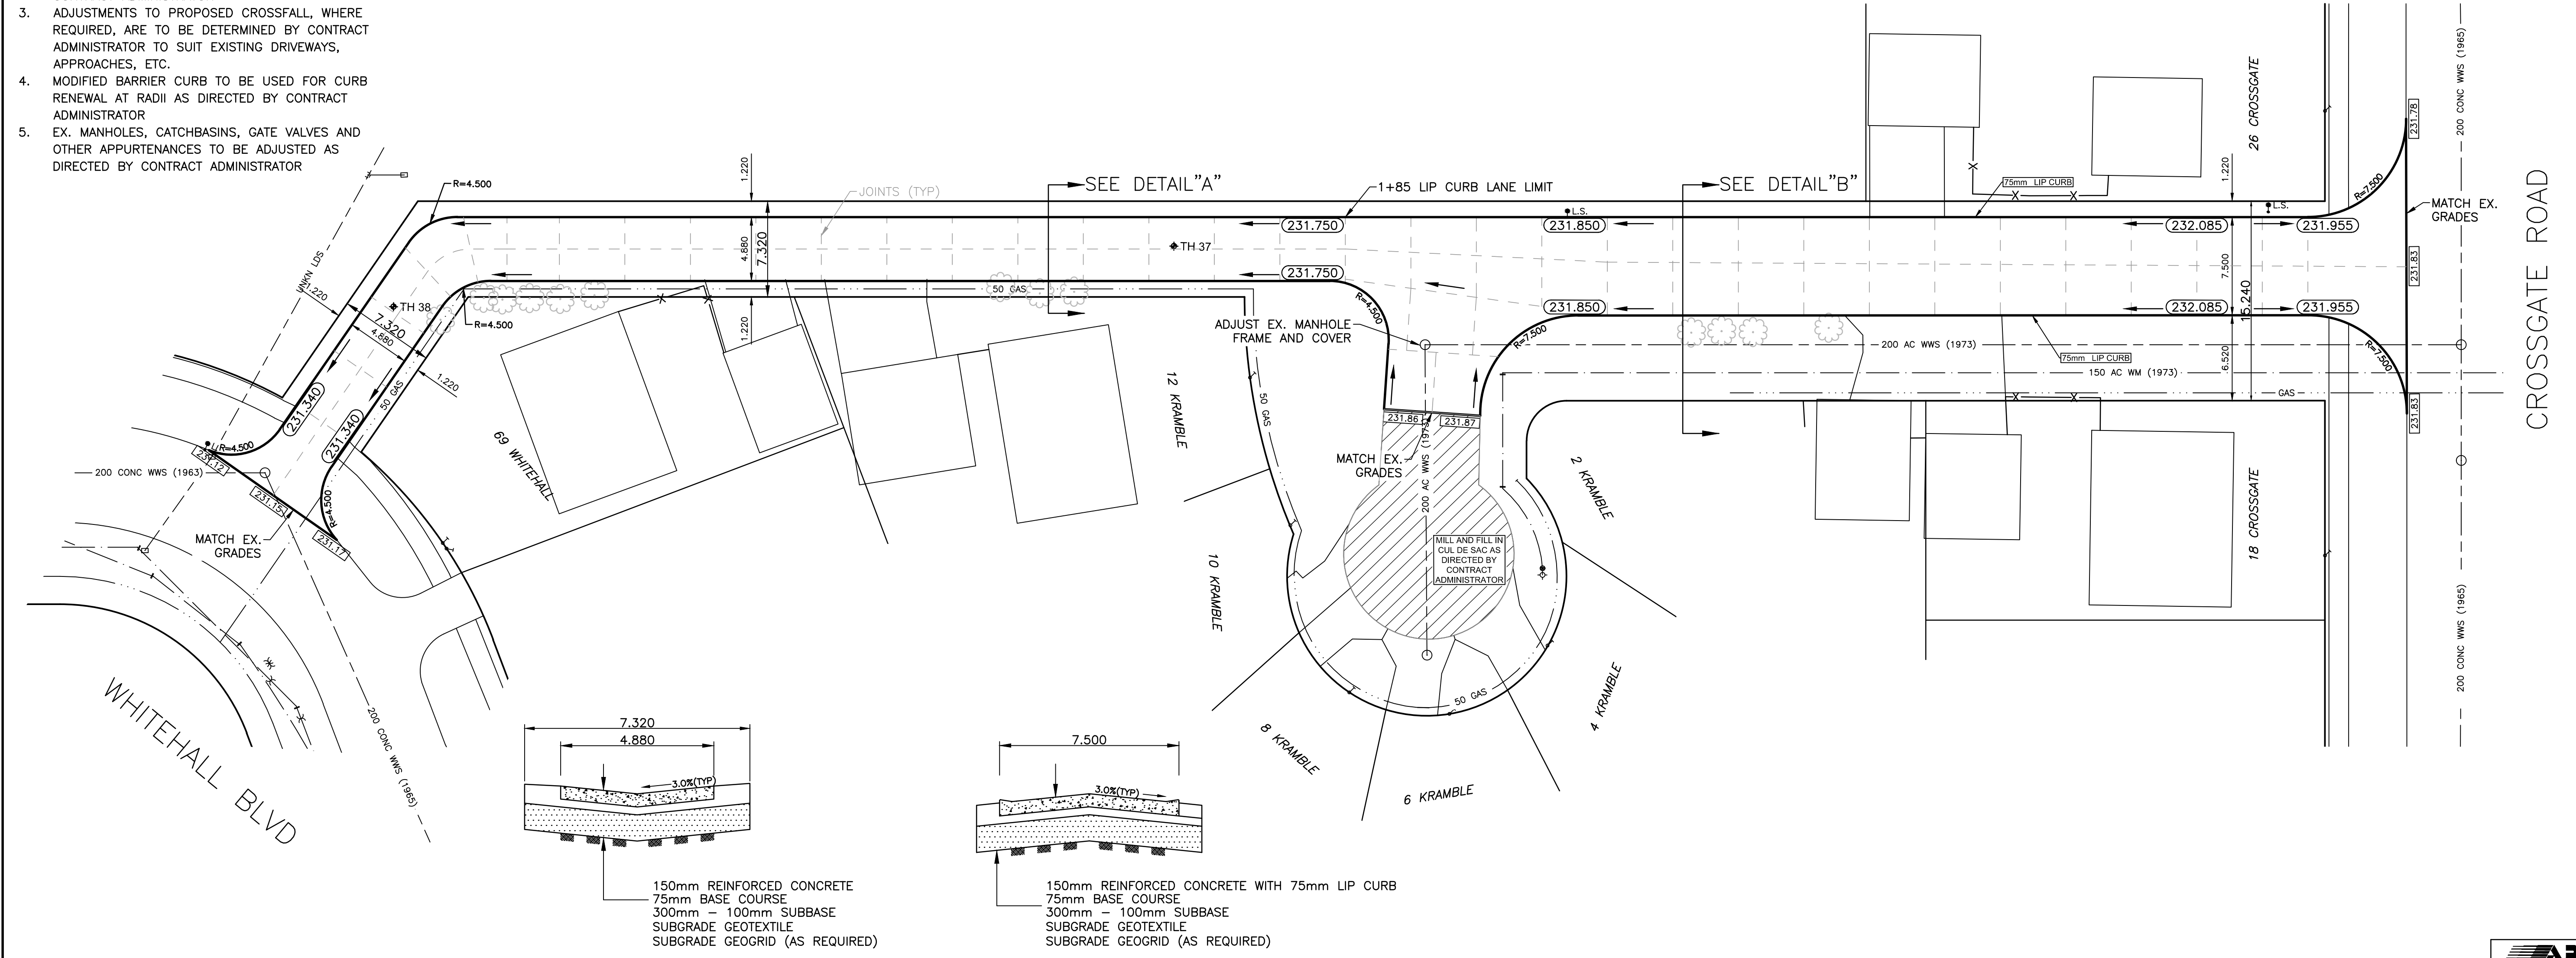

DETAIL "A" TYPICAL ALLEY CROSS SECTION
N.T.S.

DETAIL "B" TYPICAL ROAD CROSS SECTION
N.T.S.

"Description of property limits, and existing and/or proposed features relative to these limits as shown on this drawing do not represent a Legal Survey. WSP makes no representation or guarantee that the property limit information is accurate. WSP accepts no responsibility for damages, if any, suffered by any third party as a result of decisions made or actions based on this drawing."

—○—	WATERMAIN	—●—	M.T.S.	—○—	WATERMAIN
—◇—	HYDRANT	—◇—	TRAFFIC SIGNAL	—◇—	VALVE
—□—	VALVE	—□—	CONCRETE/ASPHALT	—□—	LAND DRAINAGE SEWER
—△—	CURB STOP	—△—	SIDEWALK	—△—	WASTE WATER SEWER
—○—	WASTE WATER SEWER	—○—	CURB RAMP	—○—	CENTERLINE
—○—	LAND DRAINAGE SEWER	—○—	PROPERTY LINE	—○—	SOUTH & EAST GUTTER
—○—	C.B. LEAD	—○—	ELEVATIONS	—○—	NORTH & WEST GUTTER
—○—	MANHOLE	—○—	TEST HOLE LOCATION	—○—	S. & E. PAD/GARG.
—○—	CATCH BASIN	—○—		—○—	N. & W. PAD/GARG.
—○—	GAS	—○—		—○—	
—○—	HYDRO	—○—		—○—	
EXISTING	LEGEND - PLAN	PROPOSED	EXISTING	LEGEND - PLAN	PROPOSED
EXISTING	LEGEND - PROFILE	PROPOSED	EXISTING	LEGEND - PROFILE	PROPOSED

LOCATION APPROVED UNDERGROUND STRUCTURES	
SUPV. U/G STRUCTURES	DATE
NOTE:	
LOCATION OF UNDERGROUND STRUCTURES AS SHOWN ARE BASED ON THE BEST INFORMATION AVAILABLE BUT NO GUARANTEE IS GIVEN THAT ALL EXISTING UTILITIES ARE SHOWN OR THAT THE GIVEN LOCATIONS ARE EXACT. CONFIRMATION OF EXISTENCE AND EXACT LOCATION OF ALL SERVICES MUST BE OBTAINED FROM THE INDIVIDUAL UTILITIES BEFORE PROCEEDING WITH CONSTRUCTION.	
B.M. ELEV.	
NO.	REVISIONS
DATE	BY

WSP
1600 BUFFALO PLACE
WINNIPEG, MB, R3T 6B8
PHONE: 204-477-6650
FAX: 204-474-2864
WWW.WSPGROUP.COM

DESIGNED BY: A.B.
CHECKED BY: S.M.
DRAWN BY: A.B.
APPROVED BY: I.McK.
HOR. SCALE: 1:250
VERT. SCALE: 1:25
DATE: JANUARY 2016

ENGINEERS SEAL
CONSULTANT DRAWING NO. 151-13889-00-02

THE CITY OF WINNIPEG
PUBLIC WORKS DEPARTMENT

2016 ALLEY RECONSTRUCTION - CONTRACT 1
KRAMBLE PLACE ALLEY AND LANE
FROM WHITEHALL BLVD. TO CROSSGATE ROAD
CONCRETE PAVEMENT AND ASPHALT MILL AND FILL

CITY DRAWING NO. SHEET 1 OF 1
316-2016

