

EXISTING STRUCTURE DATA							EXISTING SIGN DATA		ING ANCHO	R BOLT	CENEDAL DESCRIPTION OF PRODOSED WORK	ADJACENT PROPERTY
ITEM	STRUCTURE NO	LOCATION	TYPE	L	Н	NO.	TYPE	NO.	SIZE (MEAS)	BCD	GENERAL DESCRIPTION OF PROPOSED WORK	ADJACENT PROPERTY
1	S654	BISHOP GRANDIN BLVD. WESTBOUND, 2ND STRUCTURE EAST OF PEMBINA HIGHWAY	2.1	23132	6300/ 6800	3	PANEL	16	32	520	- REMOVE AND DELIVER EXISTING SIGN PANELS TO THE CITY OF WINNIPEG TRAFFIC SERVICES - REMOVE AND REFURBISH EXISTING TYPE 2.1 STRUCTURE INCLUDING REPLACEMENT OF S.S. SPLICE BOLTS AND FLANGE BOLTS WITH A325 - REFURBISH EXISTING CONCRETE FOUNDATIONS - REINSTALL REFURBISHED STRUCTURE C/W NEW SIGN PANELS (SUPPLIED BY OTHERS) AND SHIM PLATES	NORTH BLVD.: GRASS SOUTH BLVD.: GRASS
2	S640/TLS-088	VAUGHAN STREET SOUTHBOUND, NORTH OF PORTAGE AVENUE	1.2	4400	6500	1	PLATE	4	29	325	- REMOVE AND DELIVER EXISTING SIGN PLATES TO THE CITY OF WINNIPEG TRAFFIC SERVICES - REMOVE AND DISPOSE EXISTING TYPE 1.2 STRUCTURE - REFURBISH EXISTING CONCRETE FOUNDATION - FABRICATE AND INSTALL NEW TYPE 1.1 STRUCTURE	WEST BLVD.: CONCRETE

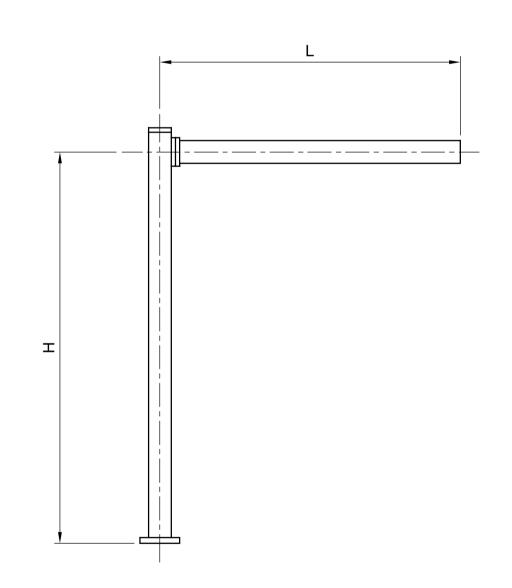

T

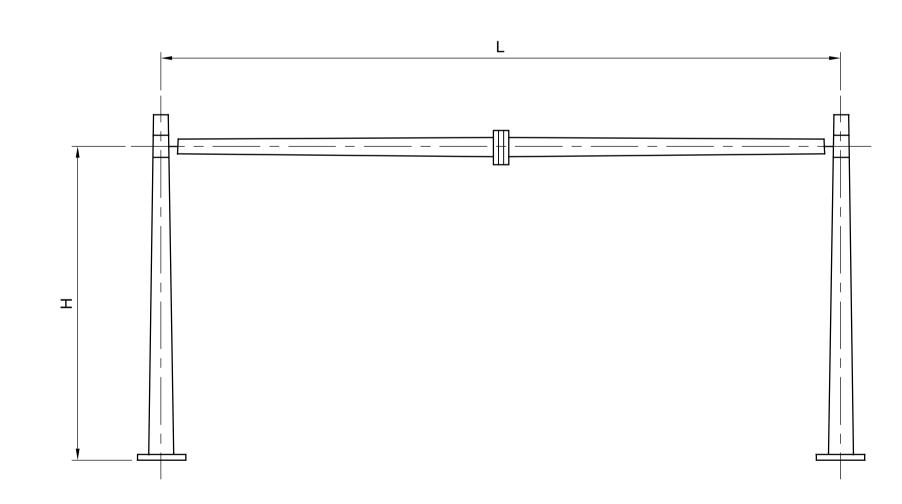

CANTILEVER STRUCTURE - STRAIGHT ARM (TYPE 1.1)

CANTILEVER STRUCTURE - DAVIT ARM (TYPE 1.2)


SINGLE MONOTUBULAR - BRIDGE STRUCTURE (TYPE 2.1)

Certificate of Authorization

Dillon Consulting Limited (MB)

No. 1789 Date: JUNE 20, 2016

B.M ELE				DESIGNED BY	DRA	'1,	E
				DRAWN BY	KB	A TOTAL MANAGEMENT	
				CHECKED BY	SSR	DILLON	
				APPROVED BY	RJT	CONSULTING	
				HOR. SCALE	_	RELEASED FOR CONSTRUCTION	
0	ISSUED FOR TENDER	6/20/16	RJT	VERTICAL		0013110011011	(
NO.	REVISIONS	DATE	BY	DATE JUN	IE 20, 2016	DATE	

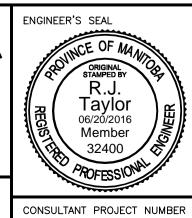

16-3387

Winnipeg THE C
PUBLIC

THE CITY OF WINNIPEG
PUBLIC WORKS DEPARTMENT

CONSULTANT DRAWING NUMBER

STEEL OVERHEAD SIGN SUPPORT
STRUCTURES - 2016 MAINTENANCE WORKS

SHEET

3

CITY DRAWING NUMBER
OHSS-16-03

DESCRIPTION OF WORKS

METRIC

WHOLE NUMBERS INDICATE MILLIMETRES DECIMALIZED NUMBERS INDICATE METRES