

NOTE: CHAINAGES SHOWN ARE ALONG N. P/L OF PORTAGE AV.

WATER SERVICE INFORMATION


ADDRESS	SIZE (mm) MATERIAL (STREET)	SIZE (mm) MATERIAL (PROP.)	SHORT & LONG MEASUREMENT	CORP. LOCATION	REMARKS
2106 PORTAGE AV. RESIDENTIAL	19	-	5.2 WH/L; 4.9 S OF CURB	-	-
2105 PORTAGE AV. COMMERCIAL	-	-	11.6 EW P/L LOT 3 PIN	-	RECONNECT SERVICE
2103 PORTAGE AV. COMMERCIAL	-	-	3.7 EW/L	-	RECONNECT SERVICE
2100 PORTAGE AV. RESIDENTIAL	25	-	1.5 WW/L	-	RECONNECT SERVICE
2094 PORTAGE AV. RESIDENTIAL	25	19	3.0 EWH/L	-	RECONNECT SERVICE
2093 PORTAGE AV. COMMERCIAL	19	CU	1.8 OUT	-	-
2092 PORTAGE AV. COMMERCIAL	19	LEAD	2.3 S OF N BLDG	-	-
2090 PORTAGE AV. RESIDENTIAL	25	-	5.2 EWH/L	-	RECONNECT SERVICE SERV. OFF BELVIDERE

* SERVICES TO BE RENEWED TO P/L ALL OTHERS TO BE RECONNECTED

NOTE: ALL GATE VALVES TO BE COUNTER-CLOCKWISE TO CLOSE (RED OPERATING NUT)



Certificate of Authorization
Stantec Consulting Ltd.
No. 1301

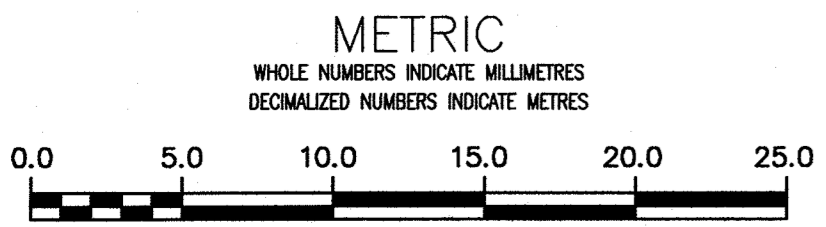

WARNING
IF POWER EQUIPMENT OR EXPLOSIVES ARE TO BE USED FOR EXCAVATION ON THIS PROJECT THE CONTRACTOR MUST:
1) NOTIFY THE GAS COMPANY OF THE PROPOSED LOCATION OF EXCAVATION.
2) TAKE PRECAUTION TO AVOID DAMAGE TO GAS COMPANY INSTALLATIONS.
SEE PROVINCIAL REGULATION 210/72 FOR DETAILS

LOCATION APPROVED
UNDERGROUND STRUCTURES
SUPV. U/G STRUCTURES COMMITTEE DATE
NOTE:
LOCATION OF UNDERGROUND STRUCTURES AS SHOWN ARE BASED ON THE BEST INFORMATION AVAILABLE BUT NO GUARANTEE IS GIVEN THAT ALL EXISTING UTILITIES ARE SHOWN OR THAT THE GIVEN LOCATIONS ARE EXACT. CONFIRMATION OF EXISTENCE AND EXACT LOCATION OF ALL SERVICES MUST BE OBTAINED FROM THE INDIVIDUAL UTILITIES BEFORE PROCEEDING WITH CONSTRUCTION.

B.M. 39-40 ELEV. 235.007m	N.E. Cor. Belvidere St. & Bruce Ave. 7th S. Conc. Foundation No. 319 Belvidere St., 4.3 m E. & 0.3 m below street of S.W. Cor. of dwelling.		
0	ISSUED FOR TENDER	16/04/21	R.S.
NO.	REVISIONS	DATE	BY

Stantec

DESIGNED BY: J.H. CHECKED BY: R.S.
DRAWN BY: J.H. APPROVED BY: R.S.

SCALE:
HORIZONTAL 1:250
VERTICAL 1:50

DATE: 2016 04 21
PLOT DATE: 2016 04 21

RELEASED FOR CONSTRUCTION
DATE: 2016 04 21

ENGINEER'S SEAL
PROVINCE OF MANITOBA
APRIL 2016
R.M. SHERLOCK
MEMBER 24845
REGISTERED PROFESSIONAL ENGINEER

CONSULTANT DRAWING NUMBER
C-208

THE CITY OF WINNIPEG
WATER AND WASTE DEPARTMENT
ENGINEERING DIVISION

2016 WATERMAIN RENEWALS
CONTRACT 6
PORTAGE AVENUE
WOODLAWN STREET TO
BELVIDERE STREET

SHEET 9 OF 14
CITY DRAWING NUMBER
D-14355