


1 DETAILS - NEW INCOMING WATER SERVICE DETAIL
M1.4 SCALE: 1 : 1

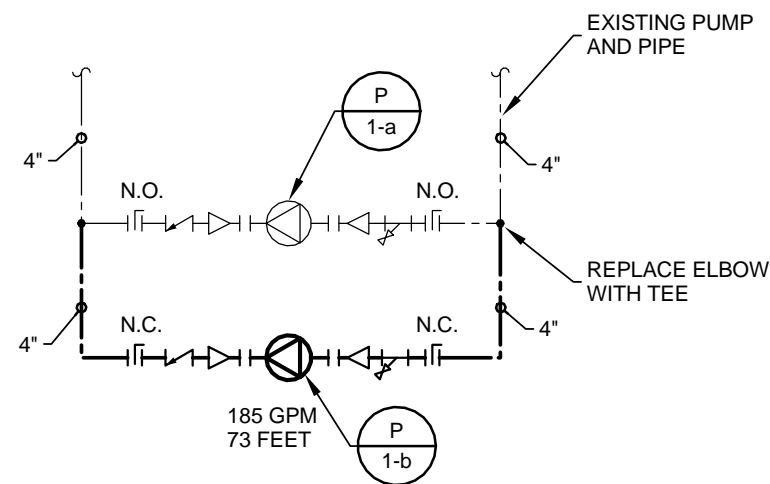

2 DETAILS - ADDITIONAL PUMP
M1.4 SCALE: 1 : 1

O 16-04-19 Issued for Construction
No. DATE ISSUANCE
Seal

APEGM
Certificate of Authorization
Epp Siepman Engineering Inc.
No. 4035

es|e epp siepman engineering
400 - 136 Market Avenue
Winnipeg, MB R3B 0P4
T 204 453 1080

Client

Project
PAN AM POOL VALVE AND SERVICES REPLACEMENTS
25 POSEIDON BAY

Sheet Title

MECHANICAL SCHEMATICS

1 : 1

Bid
Opportunity
383-2016



M1.4