
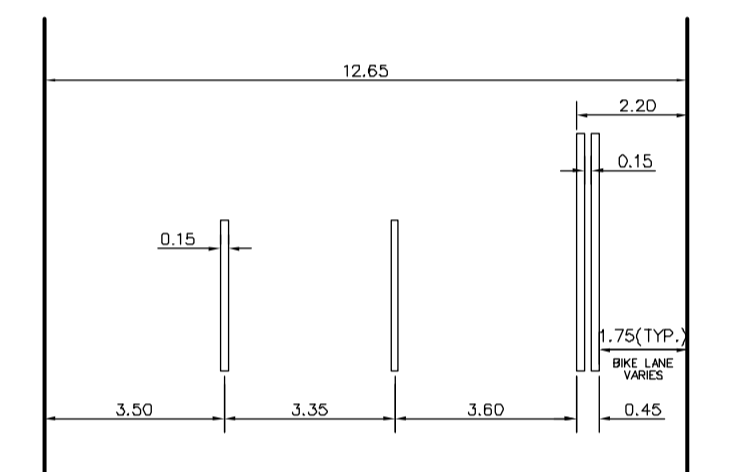
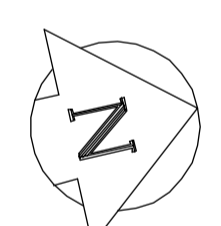
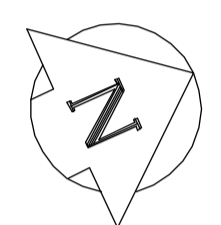
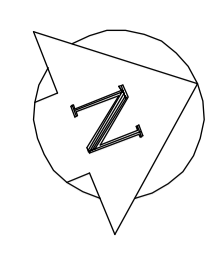


May 16, 2016 - 10:46am
 P:\3516001-5916099\3516006 - Pembina Hwy Pavement Rehab. & Bike Lane\MM\Drawings\Construction Drawings\5916006_C19 Pembina Line Painting Issued for Tender 20160516.dwg - tab-C-19 Line Painting

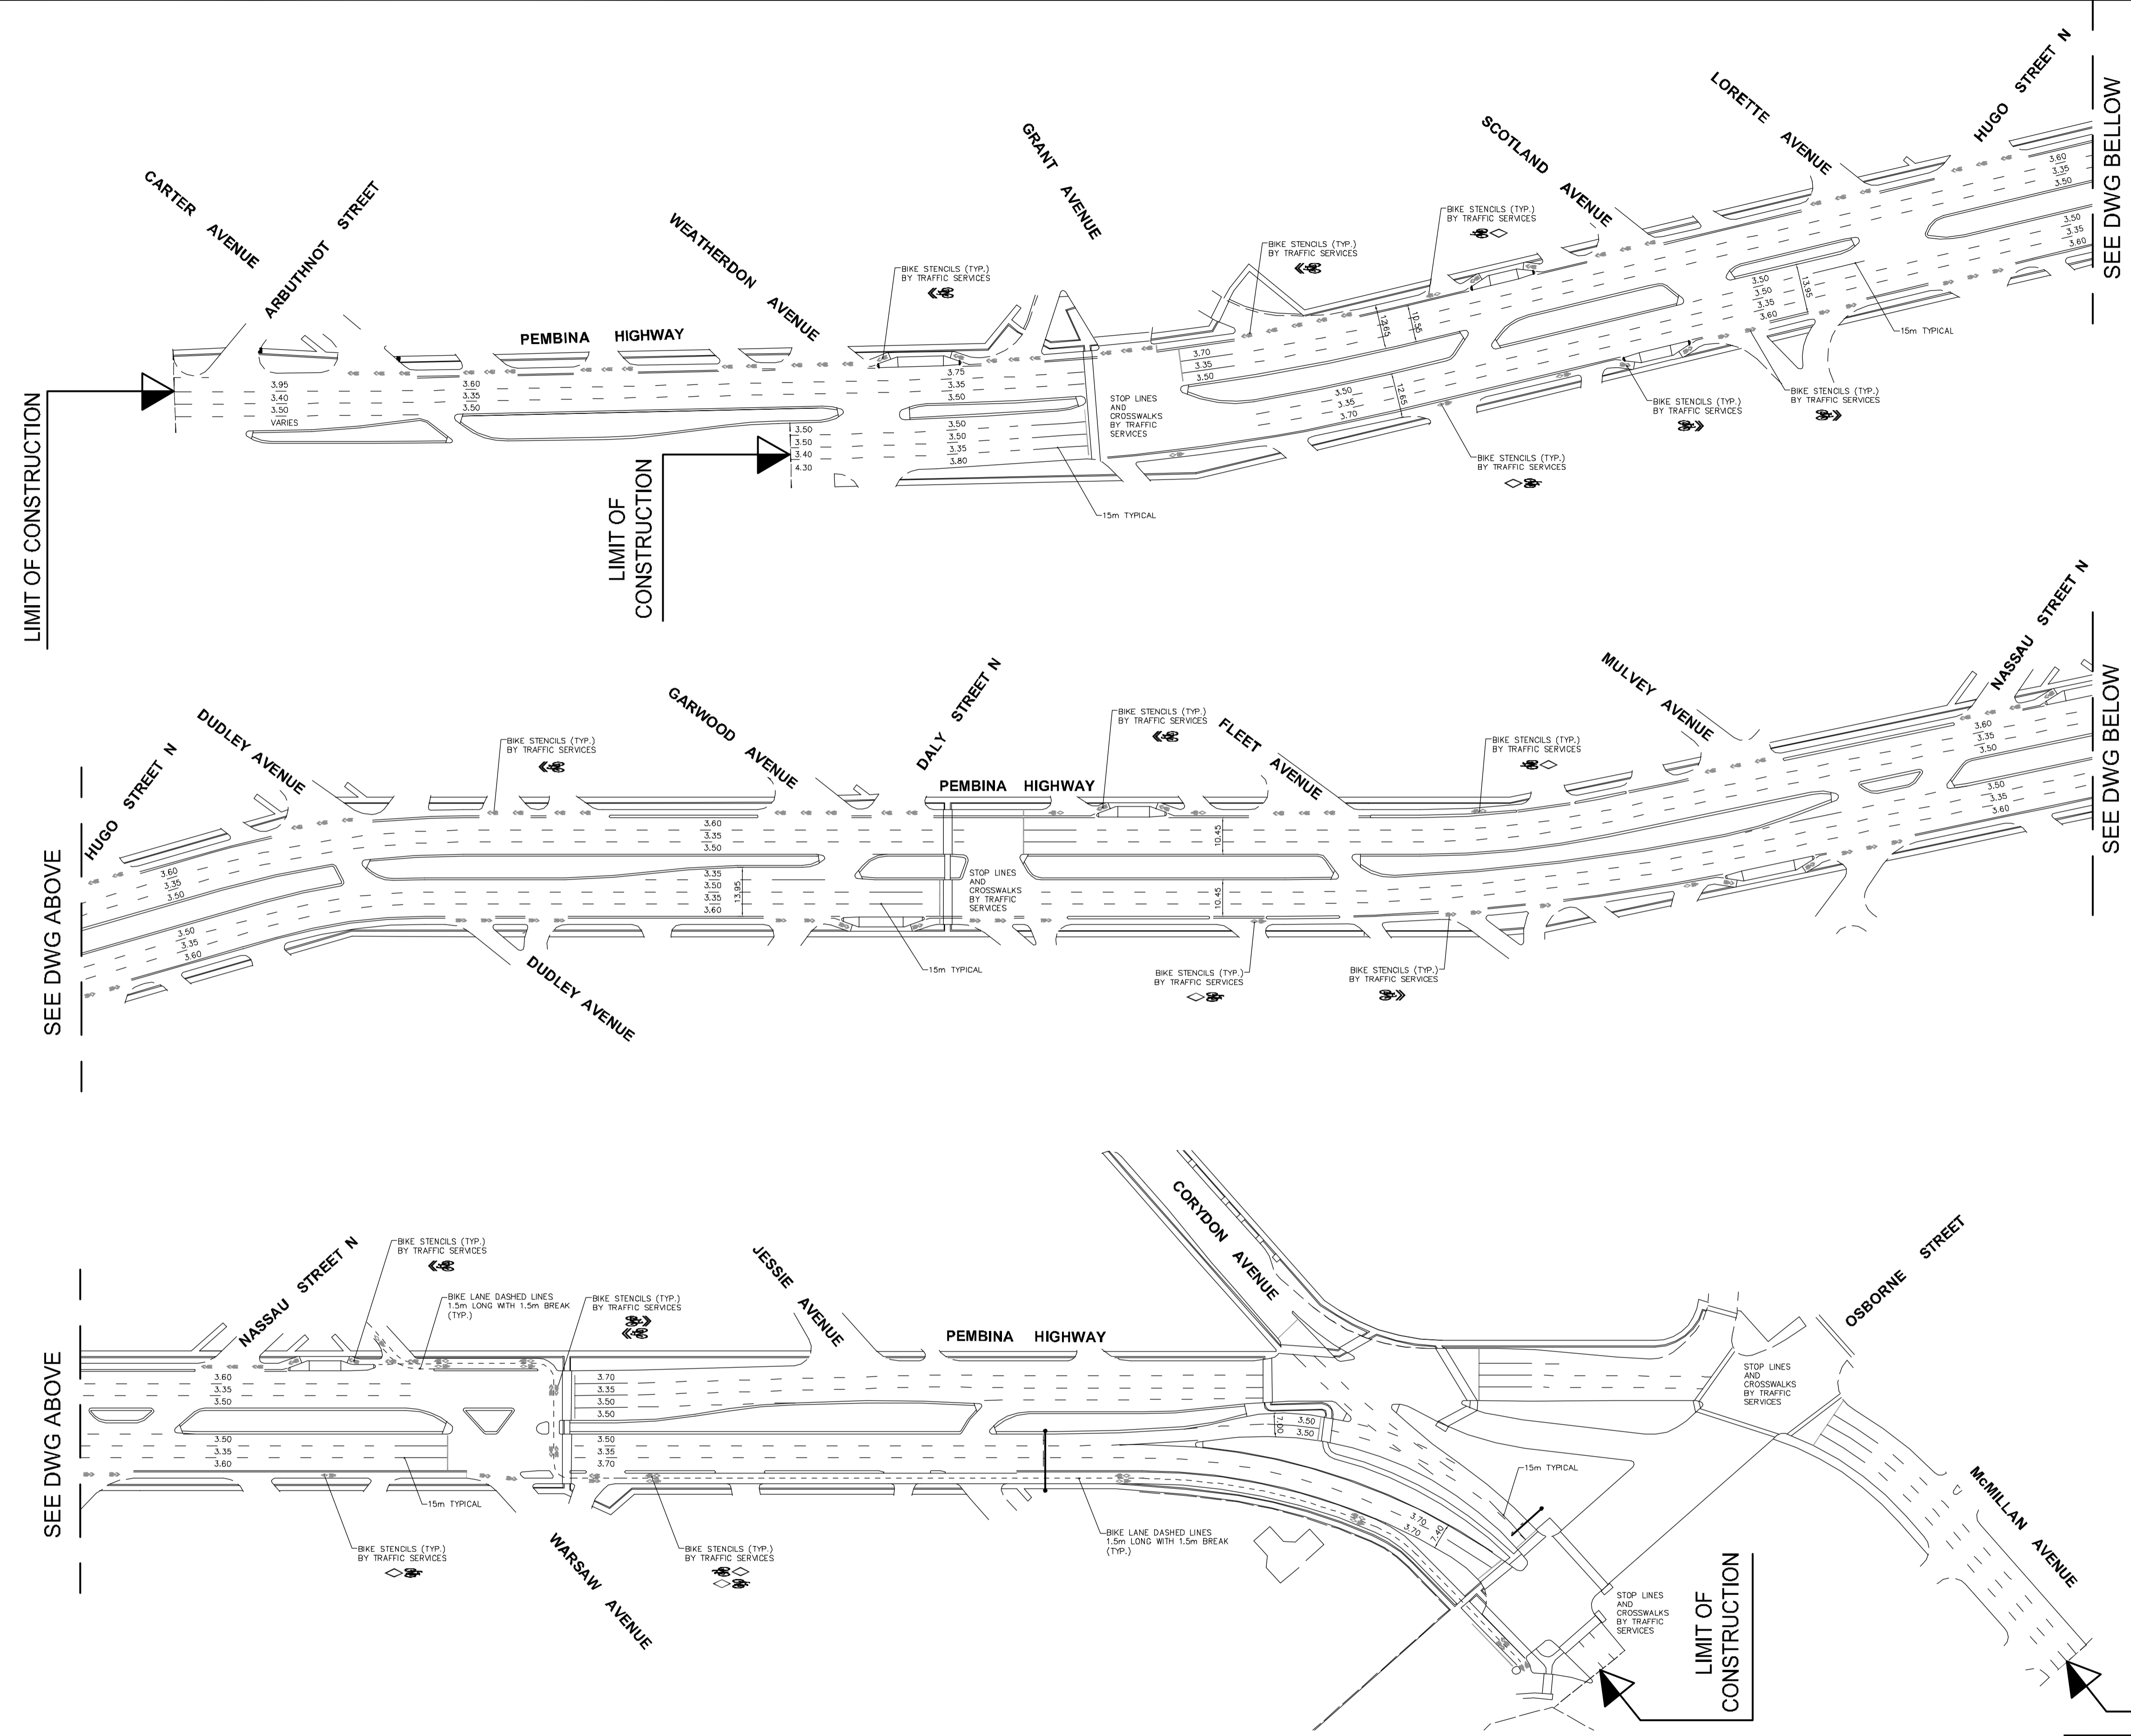

TYPICAL LANE LINE MARKING SECTION
NTS

- NOTES:
1. ALL DIMENSIONS ARE TO BACK OF CURB AND TO CENTRE OF LANE LINE
 2. ALL LANE LINES 150mm WIDE
 3. DASHED LANE LINES 3m LONG WITH 6m BREAK UNLESS NOTED OTHERWISE
 4. BIKE STENCILS BY TRAFFIC SERVICES
 5. STOP LINES, CROSSWALK LINES AND CORRIDOR MARKINGS BY TRAFFIC SERVICES

NOTE:
These design documents are prepared solely for the use by the party with whom the design professional has entered into a contract and there are no representations of any kind made by the design professional to any party with whom the design professional has not entered into a contract.

LOCATIONS APPROVED UNDERGROUND STRUCTURES		
SIGNED BY:		DATE
SUPV U/G STRUCTURES		
LOCATION OF UNDERGROUND STRUCTURES AS SHOWN ARE BASED ON THE BEST INFORMATION AVAILABLE BUT NO GUARANTEE IS GIVEN THAT ALL EXISTING UTILITIES ARE SHOWN OR THAT THE GIVEN LOCATIONS ARE EXACT CONFIRMATION OF EXISTENCE AND EXACT LOCATION OF ALL SERVICES MUST BE OBTAINED FROM THE INDIVIDUAL UTILITIES BEFORE PROCEEDING		
NO.	REVISIONS	DATE BY
3	ISSUED FOR TENDER	16.MAY.16 VM
2	ISSUED TO UNDERGROUND STRUCTURES	16.MAY.16 VM
1	ISSUED FOR CLIENT REVIEW	28.APR.16 VM

MMM GROUP
 DESIGNED BY: JP
 CHECKED BY: TP
 DRAWN BY: SB
 APPROVED BY: VM
 HORIZ SCALE: 1:1000
 VERTICAL: VM
 RELEASED FOR CONSTRUCTION: VM
 DATE: May 16, 2016

BENCHMARK LOCATION LOCATED ON "O" OF OPEN ON HYDRANT, SOUTHEAST CORNER OF PEMBINA HIGHWAY AND DALY STREET NORTH
 G.B.M. ELEV. 232.929

MM Group Limited
 Suite 111 - 93 Lombard Ave
 Winnipeg, MB R3B 3B1
 T. 204.943.3178
 F. 204.943.4948
 www.mmgrouplimited.com

THE CITY OF WINNIPEG
 PUBLIC WORKS DEPARTMENT
 ENGINEERING DIVISION

PEMBINA HIGHWAY
 FROM CARTER AVENUE TO OSBORNE STREET
 INLAID LONGITUDINAL LANE LINE MARKINGS

CITY DRAWING NUMBER: SHEET 19 OF 27
 BID NO. 386-2016

METRIC
 WHOLE NUMBERS INDICATE MILLIMETRES
 DECIMALIZED NUMBERS INDICATE METRES

APEGM
 Certificate of Authorization
 MMM Group Limited
 No. 4531

FOR TENDER PURPOSES ONLY