


CHAINAGE ALONG CL OF WAVERLEY AVE

STRUCTURE NAME	NORTHING	EASTING	BASE DIAM.	BASE HT.	TRANSITION SLAB	STUB DIAM. C/W PLUG
CB.5	5523245.173	630918.311	N/A	N/A	N/A	N/A
MH.L6	5523250.330	630918.551	1200	1200	N/A	N/A
MH.L7	5523243.752	630873.244	1500	1200	1500 x 1200	300
MH.L8	5523317.250	630875.042	1200	1200	N/A	N/A
MH.L9	5523389.064	630868.659	1200	1200	N/A	300/300
MH.L10	5523213.476	630851.459	1500	2400	1500 x 1200	N/A
MH.L39	5523498.091	630868.213	1200	1200	N/A	NOTE-LDS MANHOLE

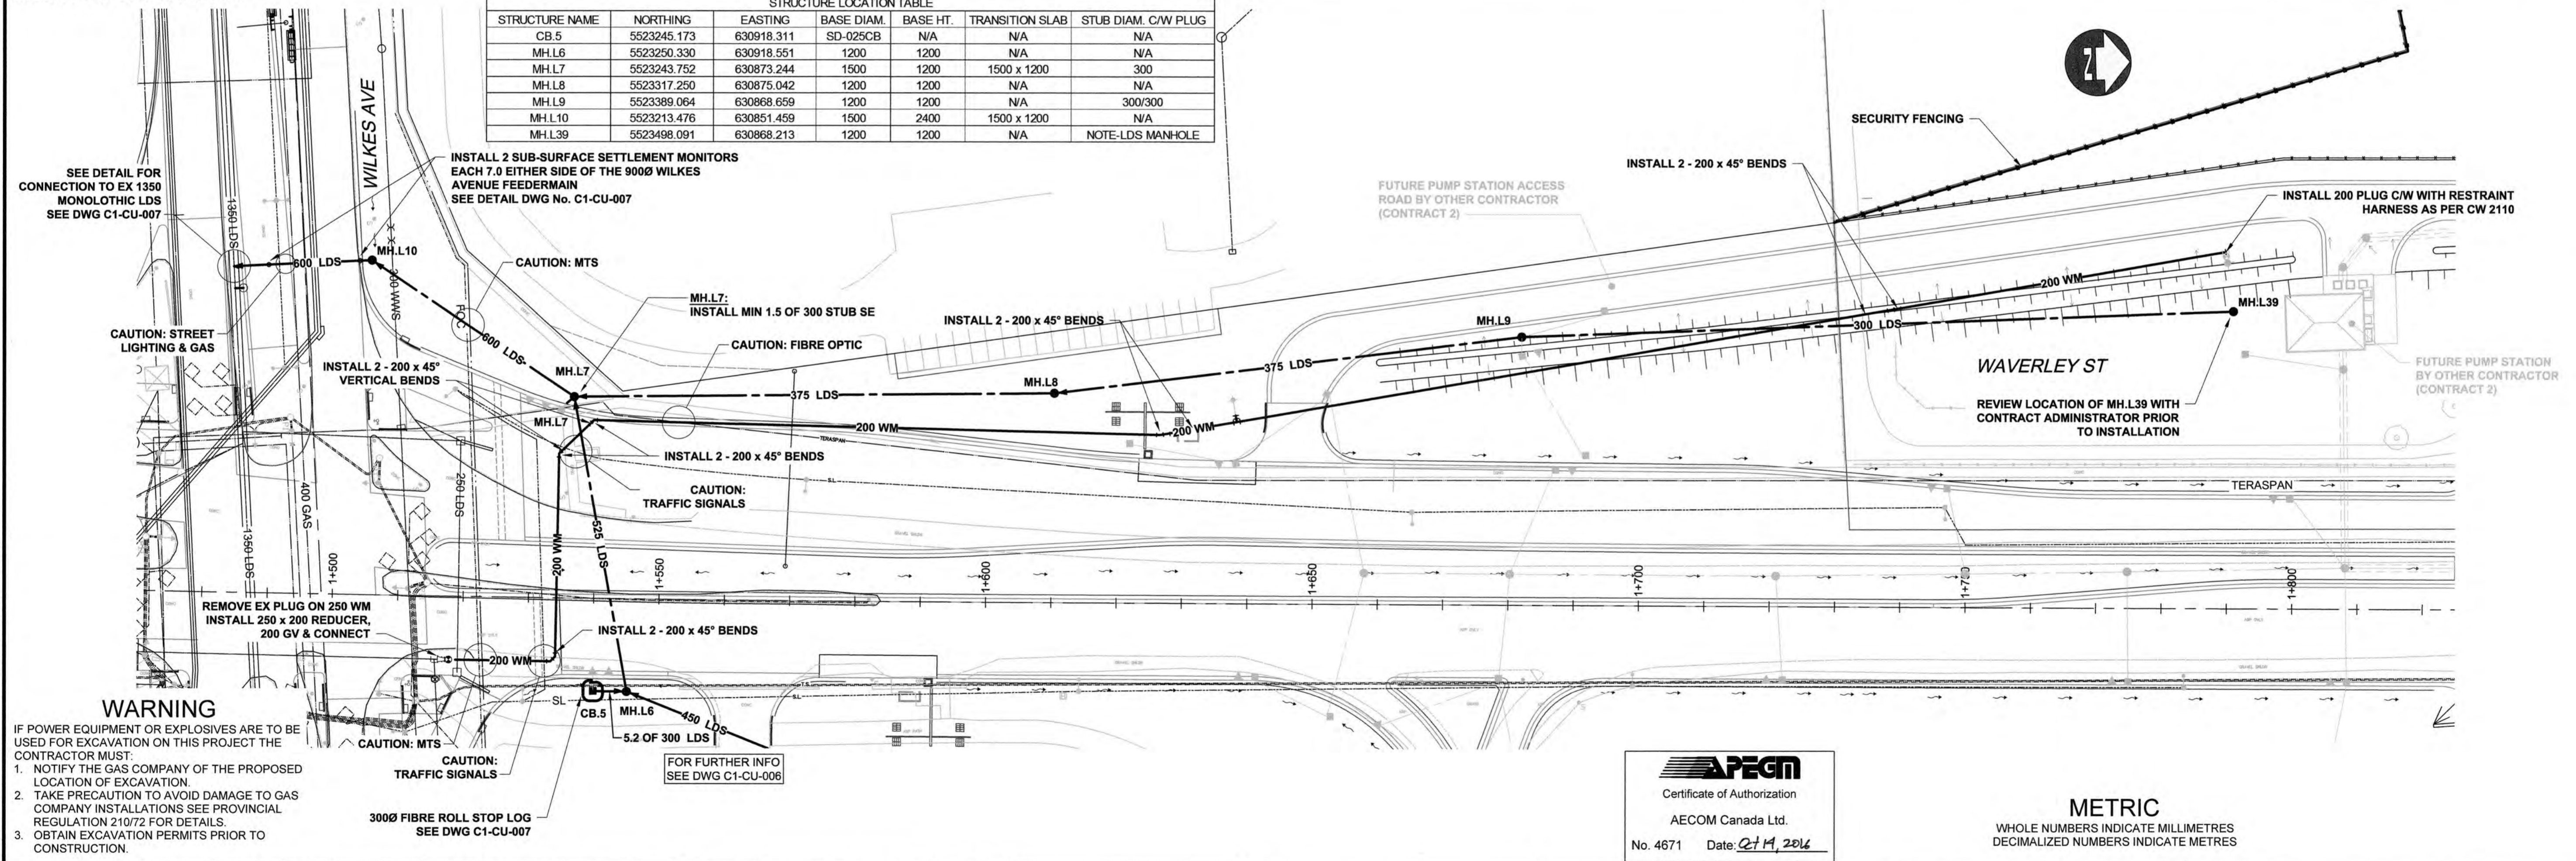

WARNING

- IF POWER EQUIPMENT OR EXPLOSIVES ARE TO BE USED FOR EXCAVATION ON THIS PROJECT THE CONTRACTOR MUST:
1. NOTIFY THE GAS COMPANY OF THE PROPOSED LOCATION OF EXCAVATION.
 2. TAKE PRECAUTION TO AVOID DAMAGE TO GAS COMPANY INSTALLATIONS SEE PROVINCIAL REGULATION 210/72 FOR DETAILS.
 3. OBTAIN EXCAVATION PERMITS PRIOR TO CONSTRUCTION.

EXISTING	LEGEND - PLAN	NEW	EXISTING	LEGEND - PROFILE	NEW	EXISTING	LEGEND - PROFILE	NEW
150 WM	WATER MAIN	150 WM	PIPE ABANDONMENTS	150 WM	WATER MAIN	150 WM	WATER MAIN	150 WM
300 LDS	LAND DRAINAGE SEWER	300 LDS	SURVEY BAR	300 LDS	LAND DRAINAGE SEWER	300 LDS	LAND DRAINAGE SEWER	300 LDS
250 WWS	WASTE WATER SEWER	250 WWS	CURB STOP	250 WWS	WASTE WATER SEWER	250 WWS	WASTE WATER SEWER	250 WWS
	SEWER SERVICE PIPE		REDUCER		SEWER SERVICE PIPE		SEWER SERVICE PIPE	
	DRAINAGE CONNECTION PIPE		COUPLING		DRAINAGE CONNECTION PIPE		DRAINAGE CONNECTION PIPE	
	MANHOLE		ANODE		MANHOLE		MANHOLE	
	CATCH BASIN		HYDRO		CATCH BASIN		CATCH BASIN	
	CURB INLET		MTS		CURB INLET		CURB INLET	
	CULVERT		GAS		CULVERT		CULVERT	
			TESTHOLE					
			LAMP STANDARD					

APEGM
Certificate of Authorization
AECOM Canada Ltd.
No. 4671 Date: 27/11/2014

METRIC
WHOLE NUMBERS INDICATE MILLIMETRES
DECIMALIZED NUMBERS INDICATE METRES

AECOM

DESIGNED BY: MRP
CHECKED BY: [Signature]
DRAWN BY: KLC
APPROVED BY: [Signature]
HOR. SCALE: 1:500
VERTICAL: 1:100
RELEASED FOR CONSTRUCTION

ENGINEER'S SEAL
PROVINCE OF MANITOBA
M.P.A. GAUDREAU
Member
32167
REGISTERED PROFESSIONAL ENGINEER
CONSULTANT PROJECT NUMBER
60321148

THE CITY OF WINNIPEG
PUBLIC WORKS DEPARTMENT
Winnipeg

WAVERLEY STREET UNDERPASS AT CN MILE 3.89 RIVERS SUB
CONTRACT 1: PRELIMINARY UNDERGROUND WORKS AND SECURITY FENCING

WAVRELEY STREET - PLAN/PROFILE
PUMPING STATION ACCESS ROAD
LDS

CITY DRAWING NUMBER
U239-2016-C1-CU-005
SHEET 7 OF 9
CONSULTANT DRAWING NUMBER
C1-CU-005

P:\60321148\900-Work\9100-DD CAD\200-SHEETS\Municipal\63353-C1-CU-Waverley-001.dwg