


P:\60321148\900-Work\910-CAD\99-SUPPORT\PROJECT_TITLE_BLOCKS\Title Block for Pump Station works\1633853-XTB-C1-CU.dwg

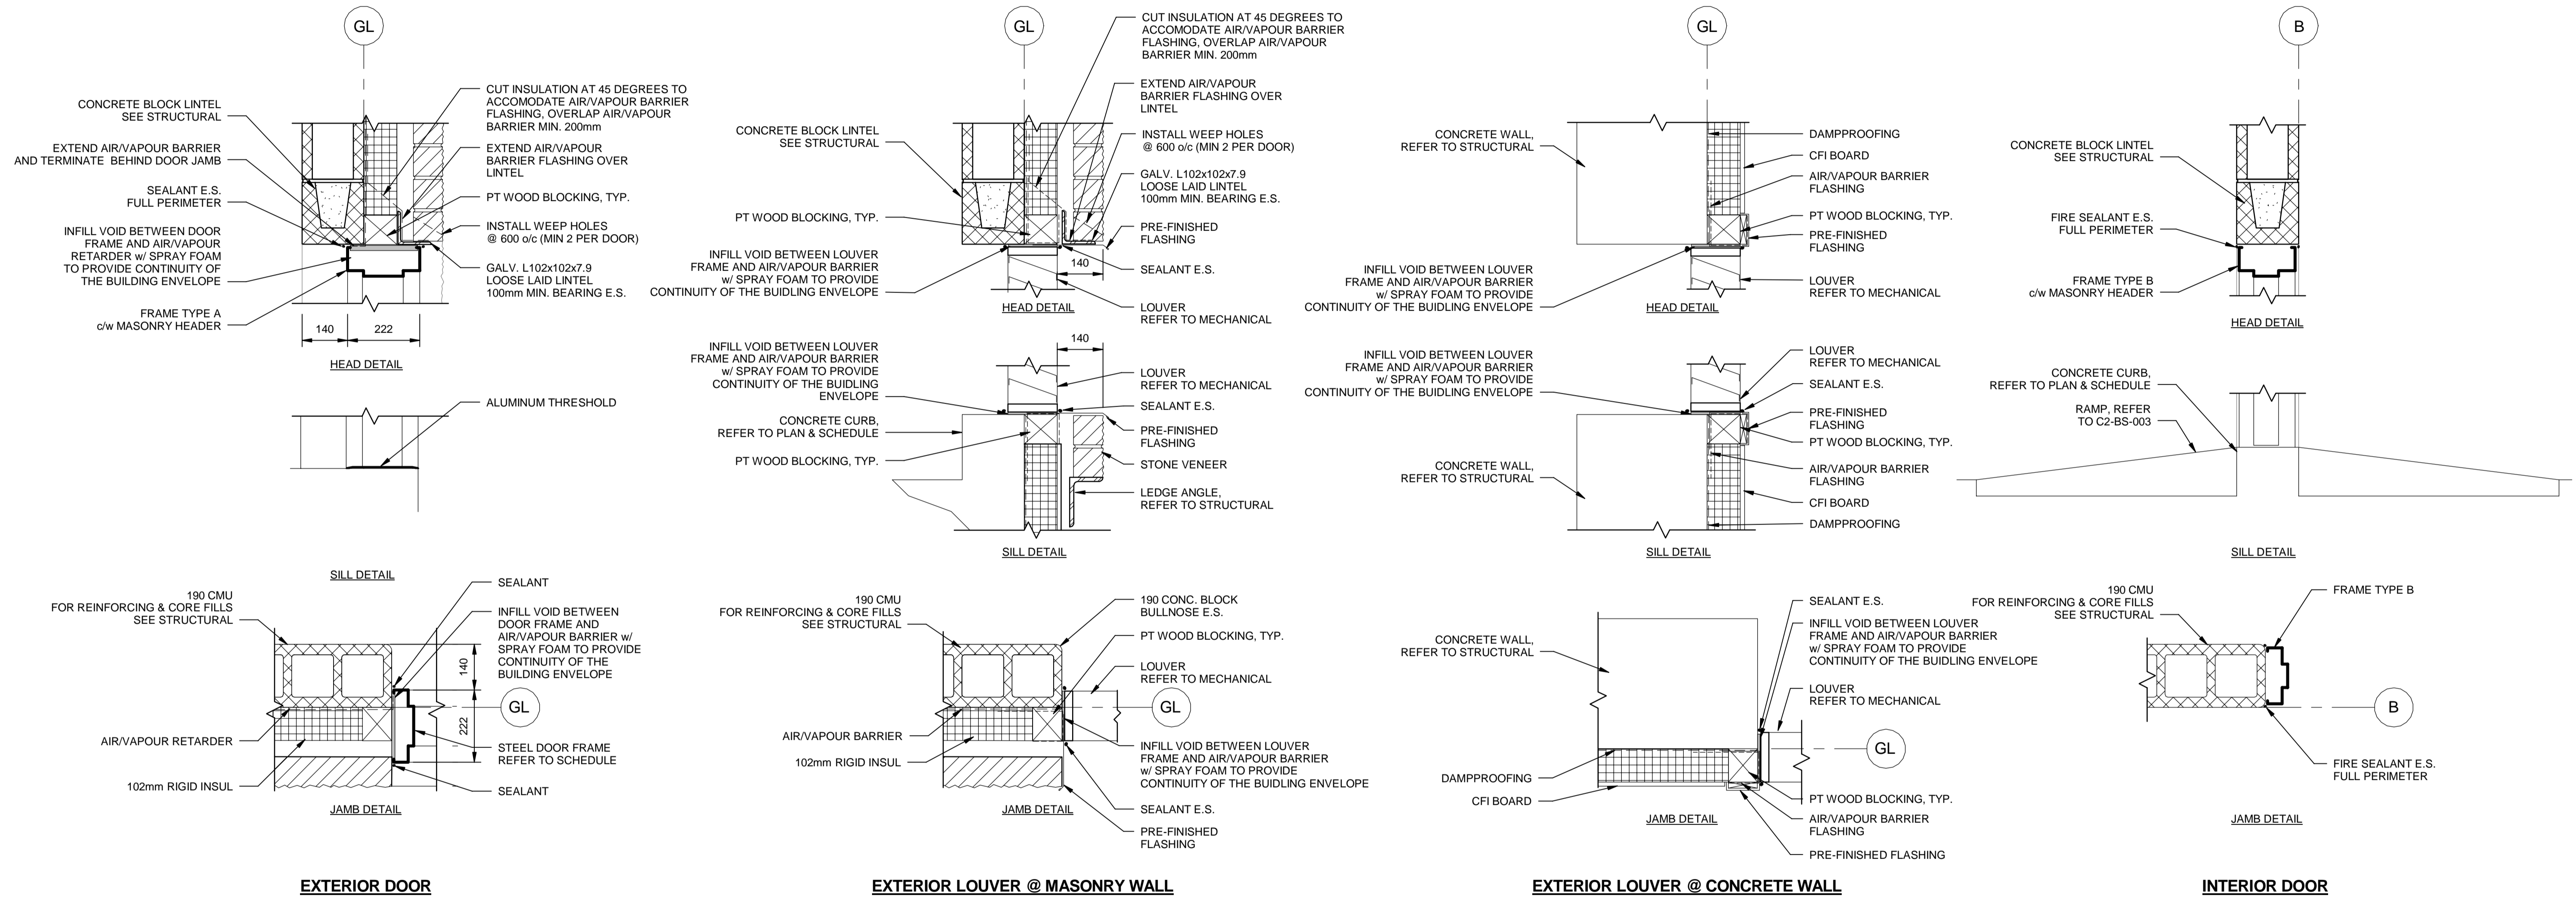

STD DETAIL
1 | HEAD, SILL, JAMB
 BB-002 SCALE: 1 : 10



UNDERGROUND STRUCTURES		B.M. ELEV.
SUPV. U/G STRUCTURES	DATE	
<small>LOCATION OF UNDERGROUND STRUCTURES AS SHOWN ARE BASED ON THE BEST INFORMATION AVAILABLE, BUT NO GUARANTEE IS GIVEN THAT ALL EXISTING UTILITIES ARE SHOWN OR THAT THE GIVEN LOCATIONS ARE EXACT. CONFIRMATION OF EXISTENCE AND EXACT LOCATION OF ALL SERVICES MUST BE OBTAINED FROM THE INDIVIDUAL UTILITIES BEFORE PROCEEDING WITH CONSTRUCTION.</small>		
O	ISSUED FOR TENDER	17/01/09 KK
NO.	REVISIONS	DATE BY DATE
		06/01/2016
		09/06/2016

AECOM

DESIGNED BY	KK	CHECKED BY	GGP
DRAWN BY	KK	APPROVED BY	AN
HOR. SCALE	AS SHOWN	RELEASED FOR CONSTRUCTION	
VERTICAL		DATE	09/06/2016

ENGINEER'S SEAL
 PROVINCE OF MANITOBA
 REGISTERED PROFESSIONAL ENGINEER
S.B. BISWANGER
 CONSULTANT PROJECT NUMBER
 60321148

THE CITY OF WINNIPEG
 PUBLIC WORKS DEPARTMENT

Waverley Street Underpass at CN Mile 3.89 Rivers Sub
 CONTRACT 2: UNDERPASS STRUCTURE, RAILWORKS, ROADWORKS, LAND DRAINAGE SEWER, PUMPING STATION AND LANDSCAPING WORKS

PUMPING STATION
 STANDARD DETAILS

CITY DRAWING NUMBER	U-239-2016-C2-BB-002
SHEET	2 OF 9
CONSULTANT DRAWING NUMBER	C2-BB-002

METRIC
 WHOLE NUMBERS INDICATE MILLIMETRES
 DECIMALIZED NUMBERS INDICATE METRES