


NOTE:  
RAILWAY EQUIPMENT AND FACILITIES TO BE PROTECTED DURING CONSTRUCTION.

NOTE:  
SEE DRAWING "C2-CR-501" FOR PROPOSED SHOOFLY TRACK CONSTRUCTION.

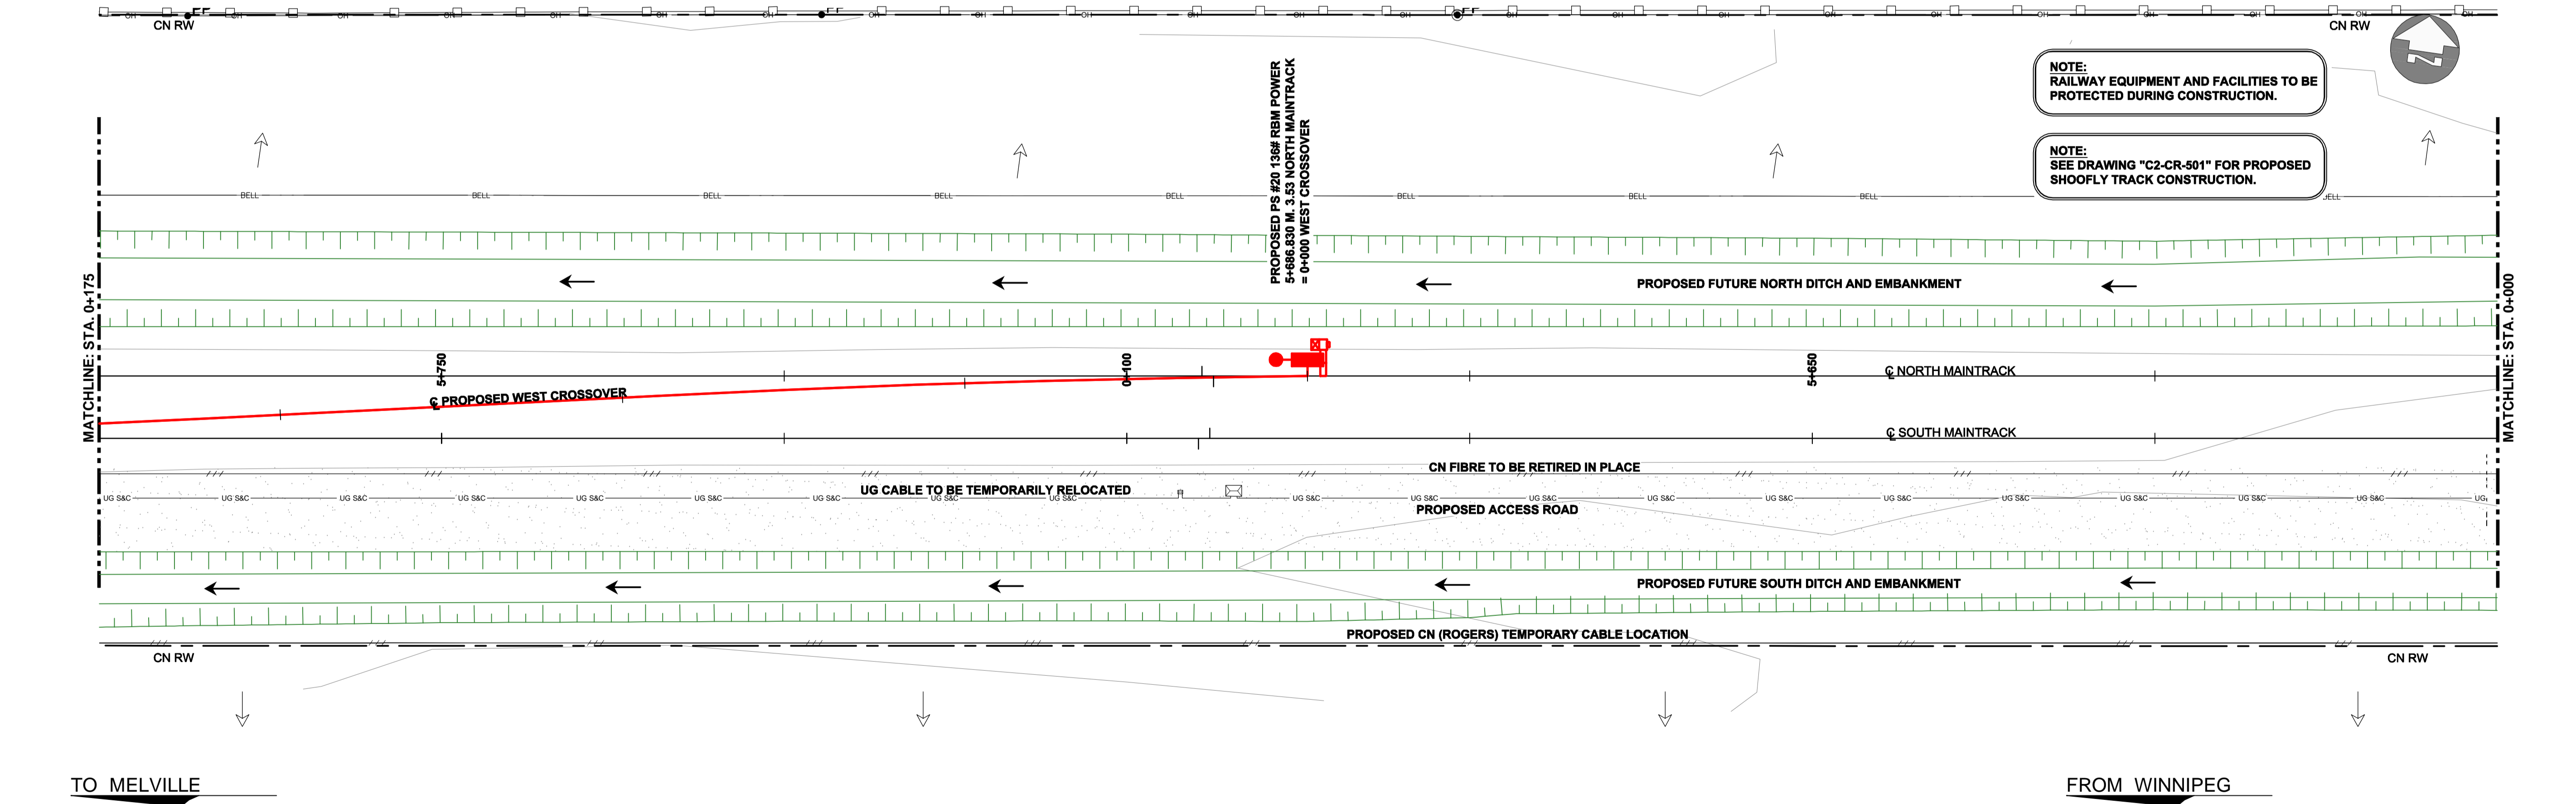

P:\60321148\900-Work\910-CAD\20-SHEETS\A\CR\Detailed Design\Shoofly\163353-C2-CR-107.dwg

UNDERGROUND STRUCTURES		B.M. ELEV.
SUPV. U/G STRUCTURES	DATE	
LOCATION OF UNDERGROUND STRUCTURES AS SHOWN ARE BASED ON THE BEST INFORMATION AVAILABLE BUT NO GUARANTEE IS GIVEN THAT ALL EXISTING UTILITIES ARE SHOWN OR THAT THE GIVEN LOCATIONS ARE EXACT. CONFIRMATION OF EXISTENCE AND EXACT LOCATION OF ALL SERVICES MUST BE OBTAINED FROM THE INDIVIDUAL UTILITIES BEFORE PROCEEDING WITH CONSTRUCTION.		
0	ISSUED FOR TENDER	17/01/09 DBW
NO.	REVISIONS	DATE BY

**AECOM**

DESIGNED BY	CHECKED BY
DRAWN BY	APPROVED BY
HOR. SCALE 1:250	RELEASED FOR CONSTRUCTION
VERTICAL 1:10	DATE

ENGINEER'S SEAL

CONSULTANT PROJECT NUMBER  
**16-3353**

**THE CITY OF WINNIPEG**  
PUBLIC WORKS DEPARTMENT

Waverley Street Underpass at CN Mile 3.89 Rivers Sub  
CONTRACT 2: UNDERPASS STRUCTURE, RAILWORKS, ROADWORKS, LAND DRAINAGE SEWER, PUMPING STATION AND LANDSCAPING WORKS

CITY DRAWING NUMBER  
U-239-2016-C2-CR-011

SHEET 11 OF 55

CONSULTANT DRAWING NUMBER  
C2-CR-107

SHOOFLY GRADING  
STA. 0+000.000 TO STA. 0+175.000