


NOTE:
SEE DRAWING "C2-CR-502" FOR FINAL
MAINTRACK TRACK CONSTRUCTION.

NOTE:
RAILWAY EQUIPMENT AND FACILITIES TO BE
PROTECTED DURING CONSTRUCTION.

NOTE: PIPE TO BE INSULATED AT TIME OF DITCHING.
SEE "C2-CU-029" FOR DETAILS.

NOTE:
PROPOSED CN FIBRE TO BE PLACED IN
PROXIMITY OF ORIGINAL CN FIBRE AFTER
CONSTRUCTION OF MAINTRACK IS COMPLETE.

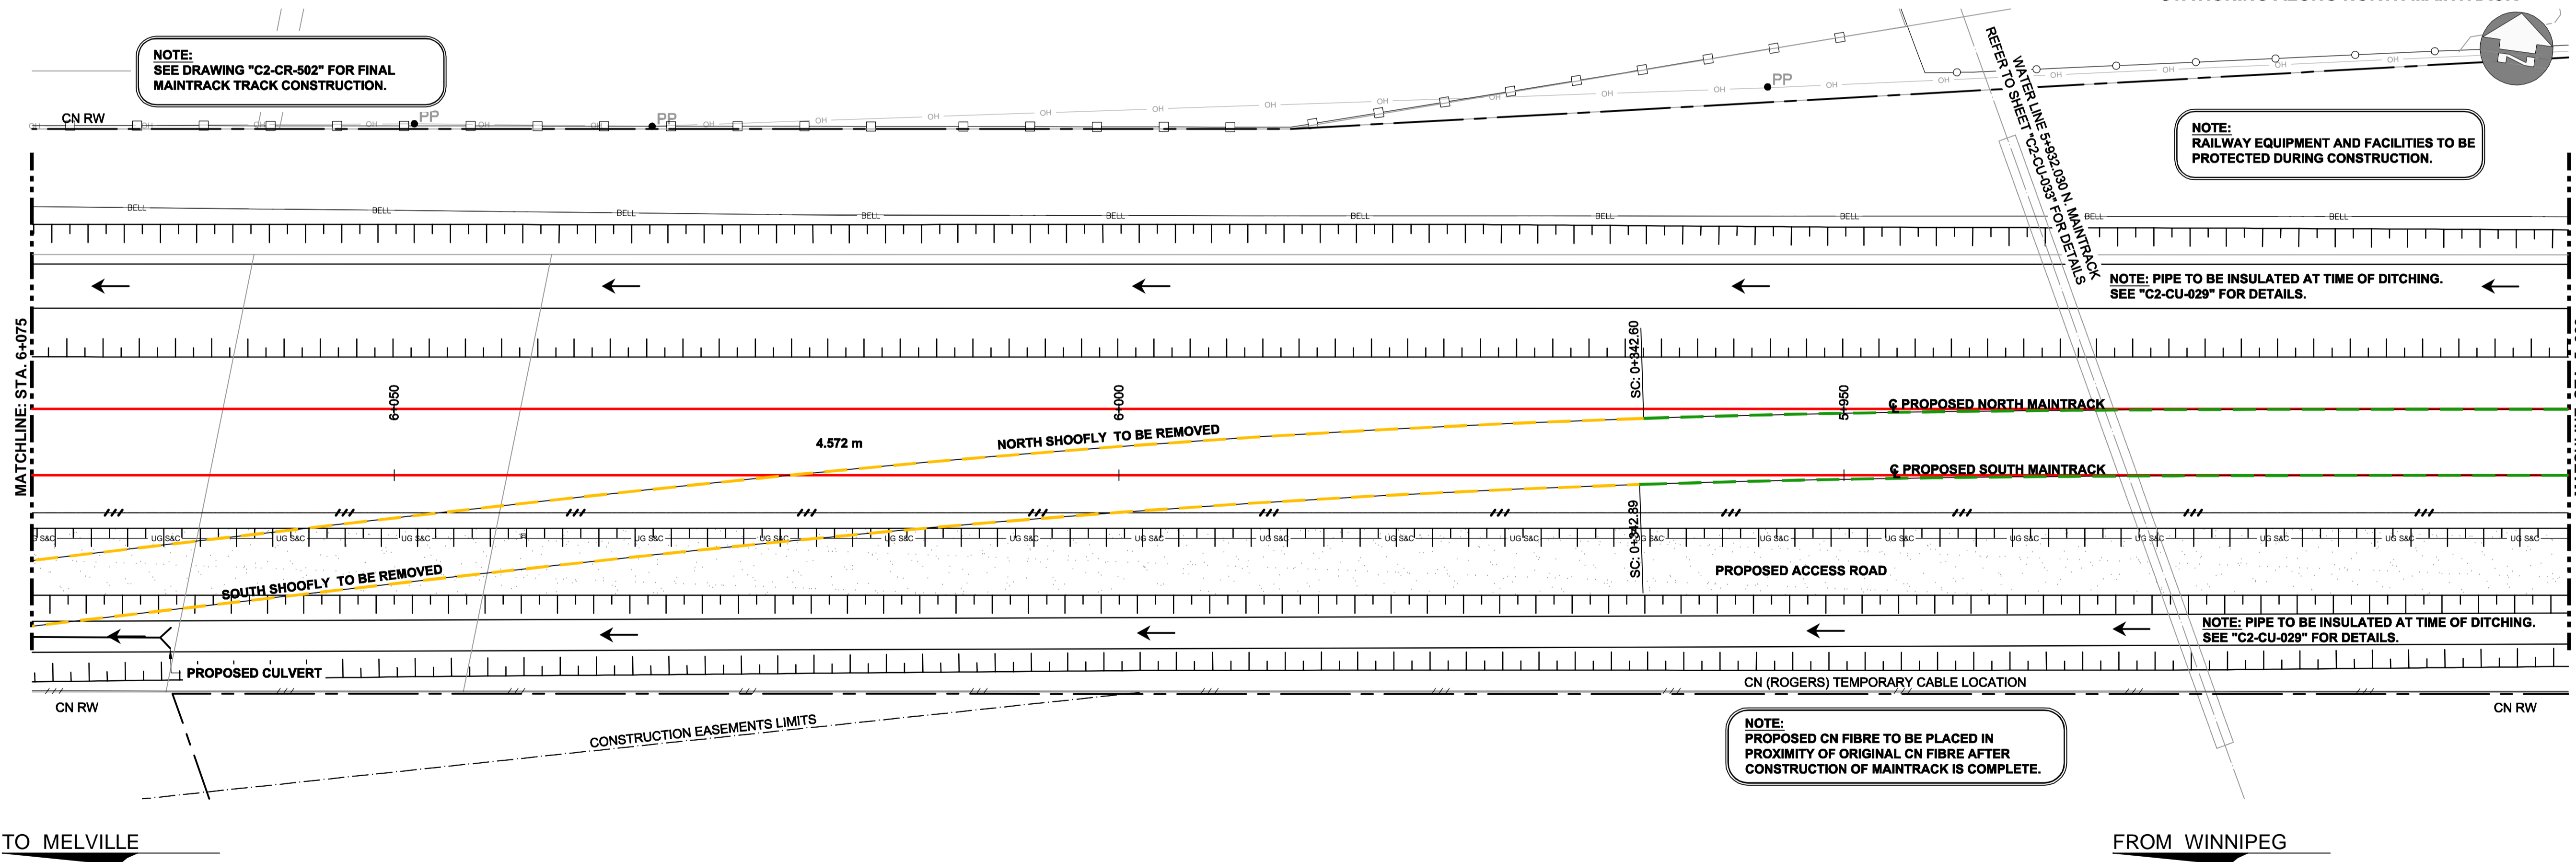

P:\60321148\900-Work\910-CAD\20-SHEETS\A\CR\Detailed Design\Final Top of Rail\60321148-CR-113.dwg

UNDERGROUND STRUCTURES		B.M.	ELEV.
SUPV.	U/G STRUCTURES		DATE
LOCATION OF UNDERGROUND STRUCTURES AS SHOWN ARE BASED ON THE BEST INFORMATION AVAILABLE. BUT NO GUARANTEE IS GIVEN THAT ALL EXISTING UTILITIES ARE SHOWN OR THAT THE GIVEN LOCATIONS ARE EXACT. CONFIRMATION OF EXISTENCE AND EXACT LOCATION OF ALL SERVICES MUST BE OBTAINED FROM THE INDIVIDUAL UTILITIES BEFORE PROCEEDING WITH CONSTRUCTION.			
0	ISSUED FOR TENDER	17/01/09	DBW
NO.	REVISIONS	DATE	BY

AECOM

DESIGNED BY	CHECKED BY
DRAWN BY	APPROVED BY
HOR. SCALE 1:250	RELEASED FOR CONSTRUCTION
VERTICAL 1:10	DATE

ENGINEER'S SEAL

CONSULTANT PROJECT NUMBER
16-3353

THE CITY OF WINNIPEG
PUBLIC WORKS DEPARTMENT

Waverley Street Underpass at CN Mile 3.89 Rivers Sub
Contract 2: Underpass Structure, Railworks,
Roadworks, Land Drainage Sewer, Pumping Station
and Landscaping Works

CITY DRAWING NUMBER
U-239-2016-C2-CR-017

SHEET 17 OF 55

CONSULTANT DRAWING NUMBER
C2-CR-113

MAIN TRACK GRADING
STA. 5+900.000 TO STA. 6+075.000