


G:\CAD\163353\Technical Workspace\Engineering\Drawings and Figures\Structures\Contract\163353-C2-CON-CS-SLOPE PAVING REINFORCING 3.dwg

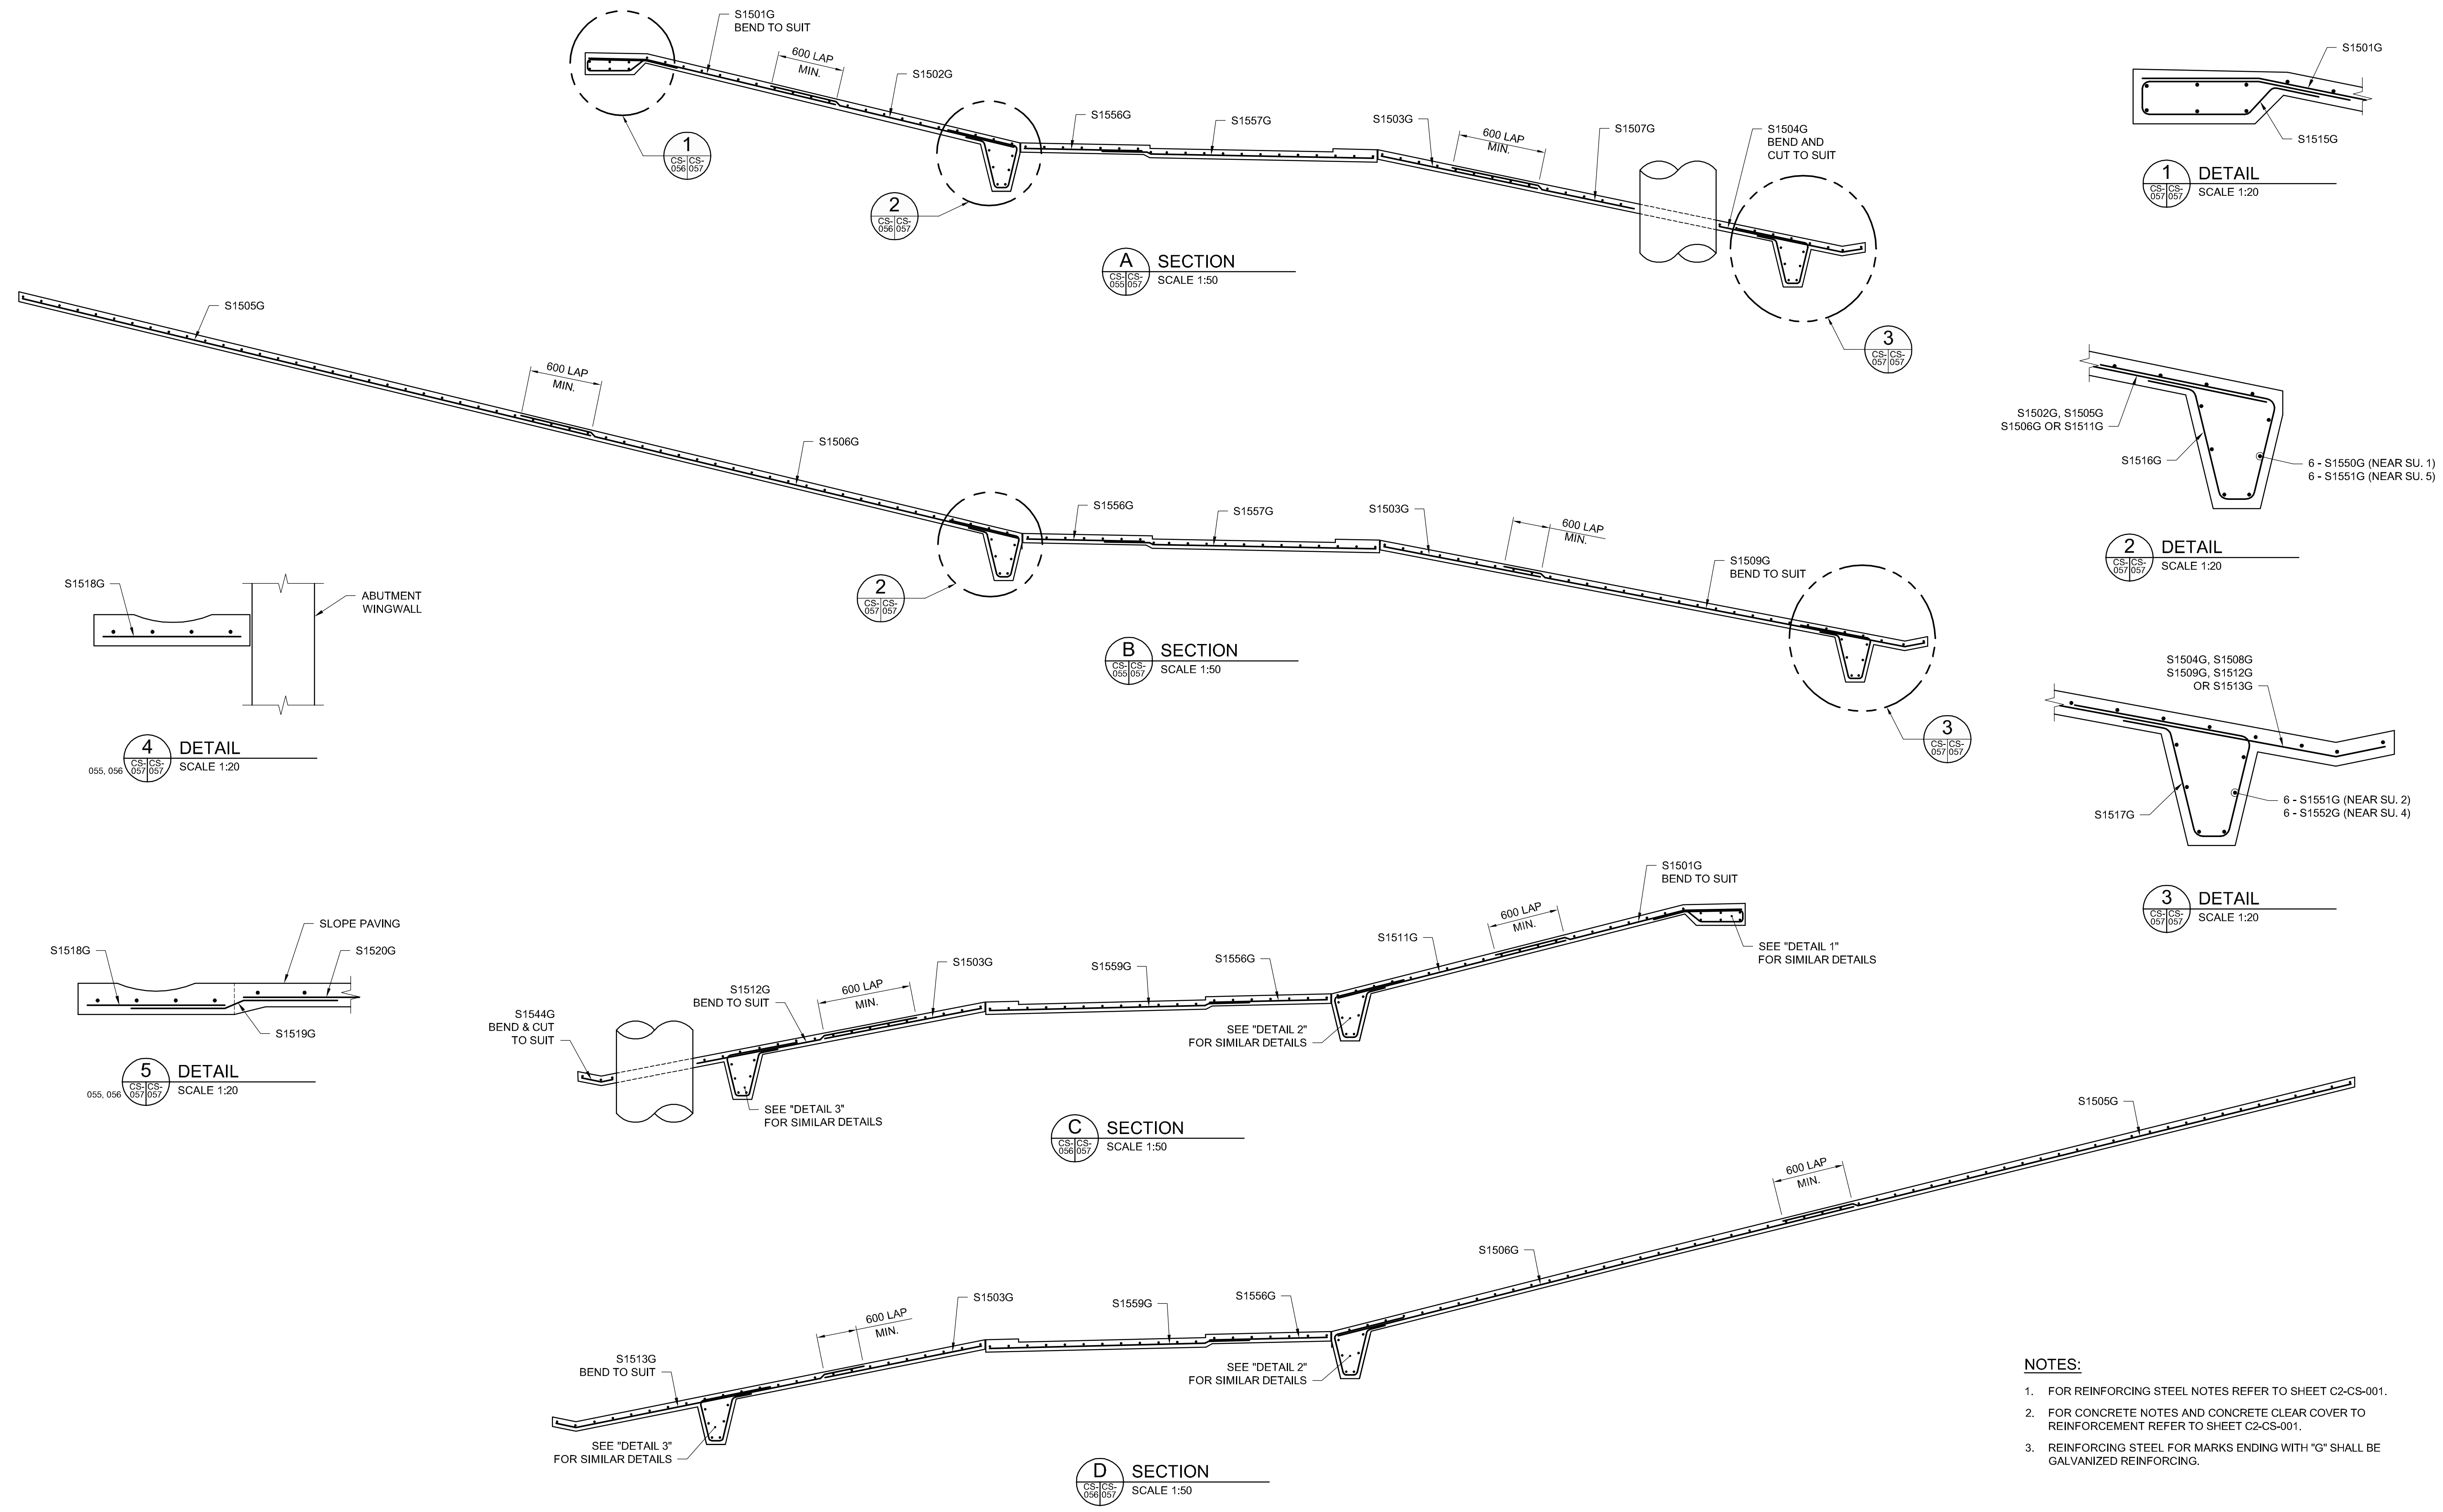

- NOTES:**
- FOR REINFORCING STEEL NOTES REFER TO SHEET C2-CS-001.
  - FOR CONCRETE NOTES AND CONCRETE CLEAR COVER TO REINFORCEMENT REFER TO SHEET C2-CS-001.
  - REINFORCING STEEL FOR MARKS ENDING WITH "G" SHALL BE GALVANIZED REINFORCING.

**APEGM**  
 Certificate of Authorization  
 Dillon Consulting Limited (MB)  
 No. 1789 Date: 2017/01/09

NO.	REVISIONS	DATE	BY
0	ISSUED FOR TENDER	17/01/09	RE

		DESIGNED BY	RE	CHECKED BY	SSR
		DRAWN BY	CO	APPROVED BY	DBW
HOR. SCALE		AS SHOWN		RELEASED FOR CONSTRUCTION	
VERTICAL SCALE		AS SHOWN		DATE	

ENGINEER'S SEAL  
 PROVINCE OF MANITOBA  
  
 CONSULTANT PROJECT NUMBER  
 16-3353

**THE CITY OF WINNIPEG**  
 PUBLIC WORKS DEPARTMENT

Waverley Street Underpass at CN Mile 3.89 Rivers Sub  
 Contract 2: Underpass Structure, Railworks,  
 Roadworks, Land Drainage Sewer, Pumping Station  
 and Landscaping Works

CITY DRAWING NUMBER  
 U-239-2016-C2-CS-057  
 SHEET 057 OF 085  
 CONSULTANT DRAWING NUMBER  
 C2-CS-057

SLOPE PAVING REINFORCING - SHEET 3