


MATCHLINE: NB WAVERLEY - STA. 1+550 (SEE SHEET C2-GE-007)

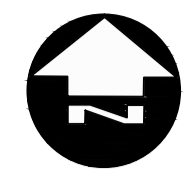


WILKES AVE

TIM HORTONS

GAS PRESSURE REDUCING STATION

MATCHLINE: EB WILKES - STA. 1+105 (SEE SHEET C2-GE-020)

MATCHLINE: EB HURST - STA. 1+300 (SEE SHEET C2-GE-021)

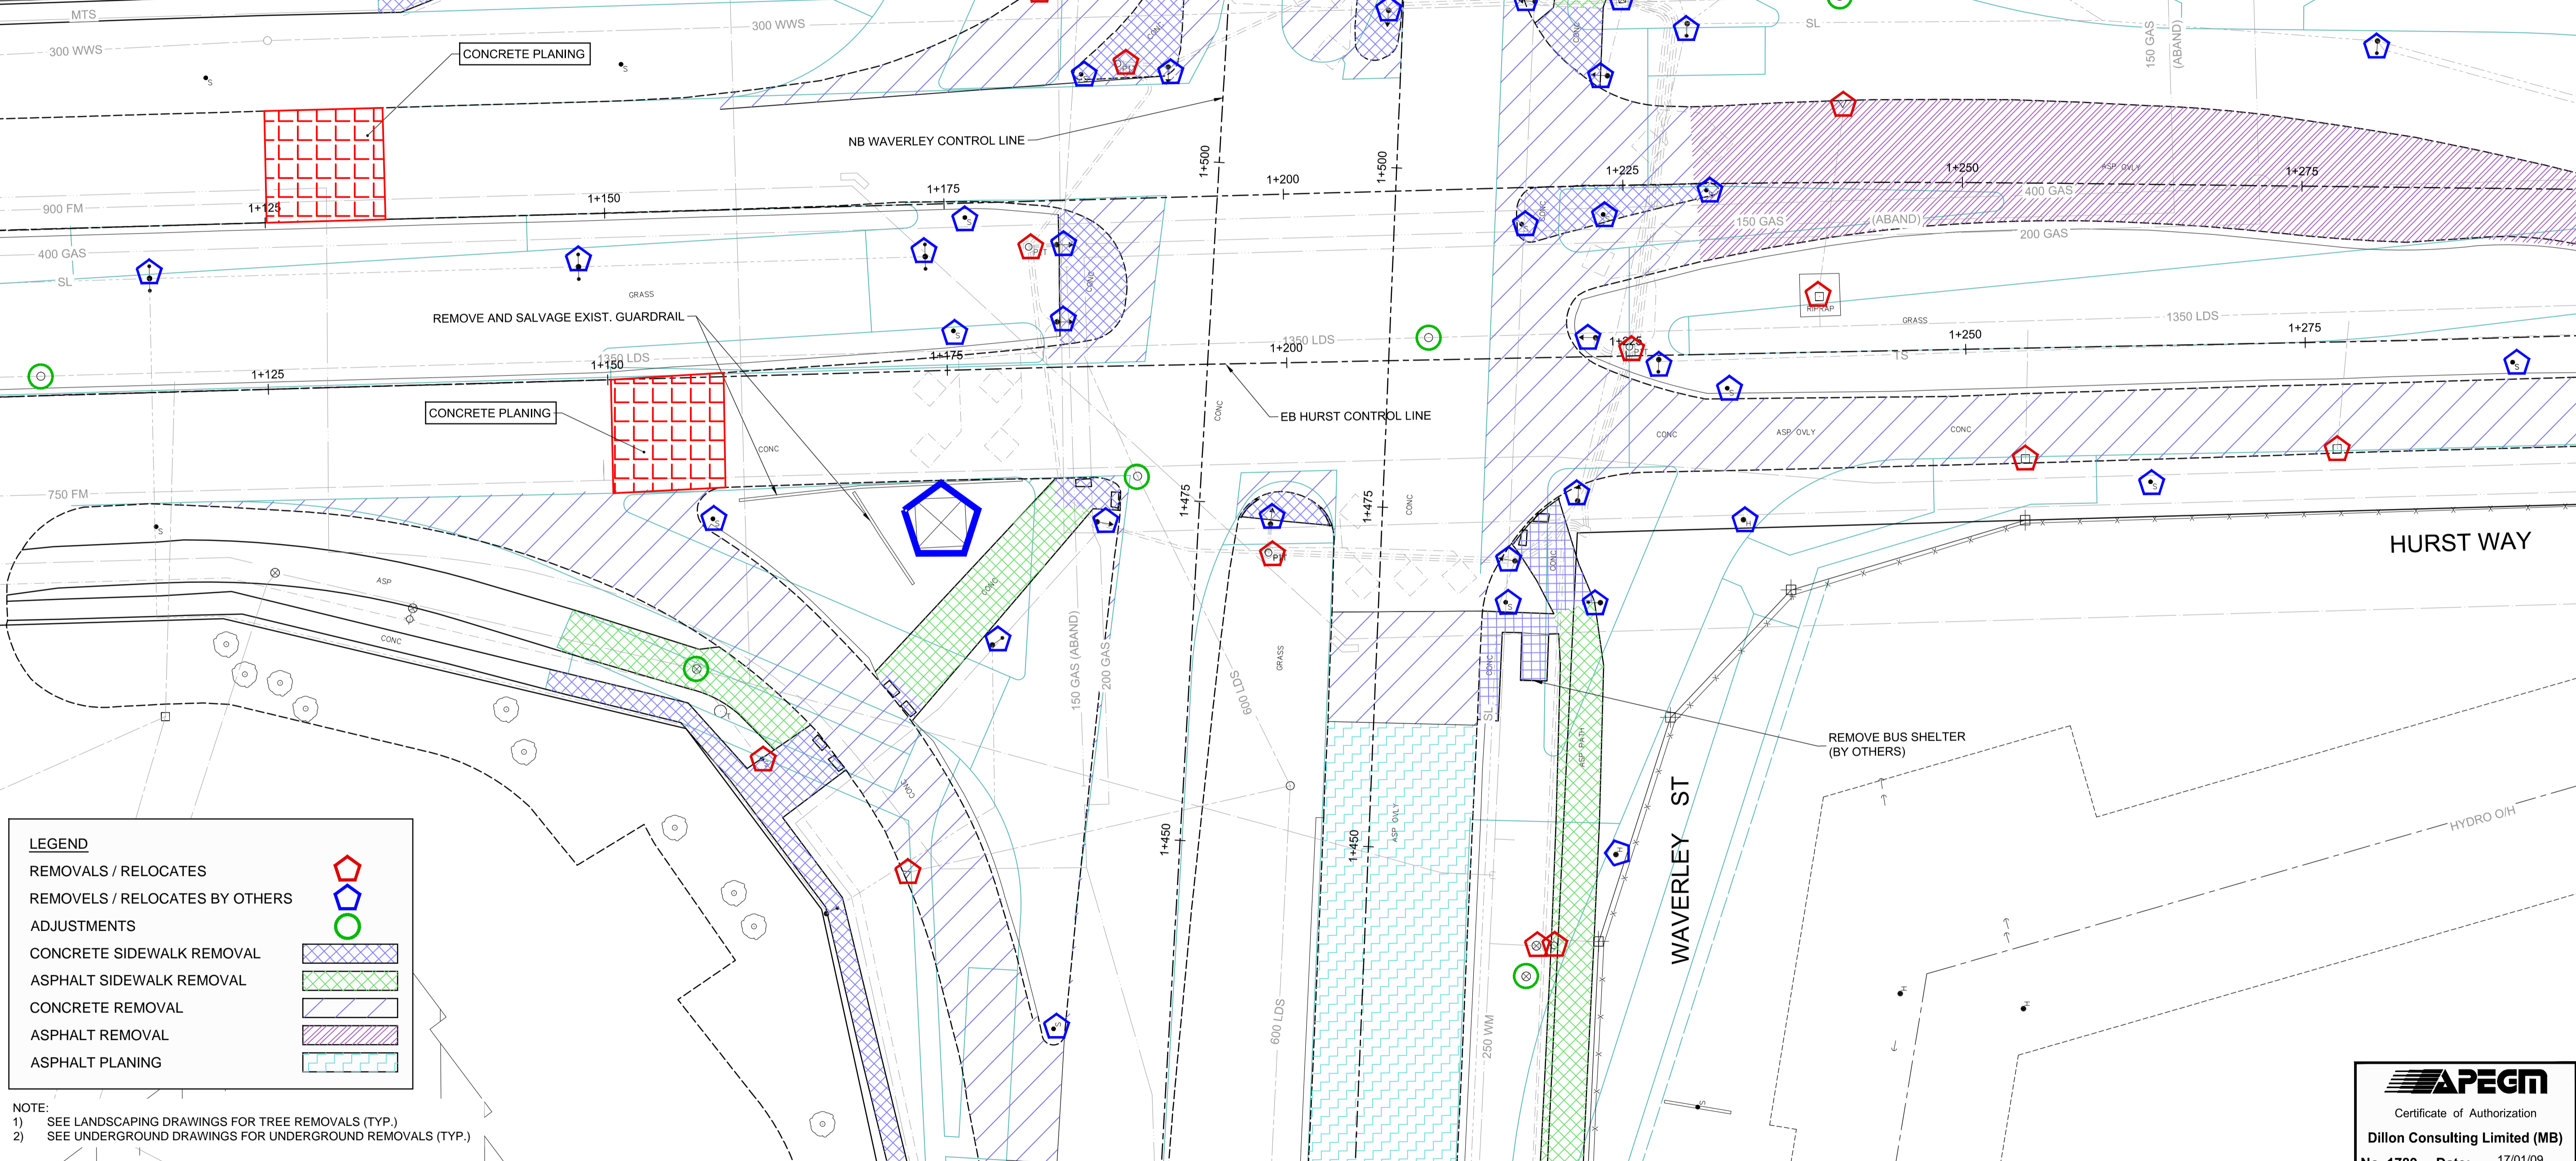

LEGEND

REMOVALS / RELOCATES	
REMOVALS / RELOCATES BY OTHERS	
ADJUSTMENTS	
CONCRETE SIDEWALK REMOVAL	
ASPHALT SIDEWALK REMOVAL	
CONCRETE REMOVAL	
ASPHALT REMOVAL	
ASPHALT PLANING	

NOTE:
 1) SEE LANDSCAPING DRAWINGS FOR TREE REMOVALS (TYP.)
 2) SEE UNDERGROUND DRAWINGS FOR UNDERGROUND REMOVALS (TYP.)

APEGM
 Certificate of Authorization
 Dillon Consulting Limited (MB)
 No. 1789 Date: 17/01/09

MATCHLINE: NB WAVERLEY - STA. 1+425 (SEE SHEET C2-GE-005)

150 WM	WATERMAIN	150 WM	CONCRETE	150 WM	WATERMAIN	150 WM	WATERMAIN	UNDERGROUND STRUCTURES	B.M. ELEV.	DESIGNED BY PMW	CHECKED BY RTP	ENGINEER'S SEAL D.B. WIEBE Member 22480 REGISTERED PROFESSIONAL ENGINEER	THE CITY OF WINNIPEG PUBLIC WORKS DEPARTMENT	WAVERLEY STREET UNDERPASS AT CN MILE 3.89 RIVERS SUB CONTRACT 2: UNDERPASS STRUCTURE, RAILWORKS, ROADWORKS, LAND DRAINAGE SEWER, PUMPING STATION AND LANDSCAPING WORKS	CITY DRAWING NUMBER U-239-2016-C2-GE-006
300 LDS	LAND DRAINAGE SEWER	300 LDS	ASPHALT	300 LDS	LAND DRAINAGE SEWER	300 LDS	LAND DRAINAGE SEWER								
250 WWS	WASTE WATER SEWER	250 WWS	PLANING	250 WWS	WASTE WATER SEWER	250 WWS	PLANING	SUPPLY U/G STRUCTURES		DRAWN BY RD	APPROVED BY DBW	RELEASED FOR CONSTRUCTION	CONSULTANT DRAWING NUMBER C2-GE-006		
100 GAS	GAS	100 GAS	SIDEWALK	100 GAS	HYDRANT	100 GAS	SIDEWALK	DATE							
300 LDS	LAND DRAINAGE SEWER	300 LDS	PAVING STONES	300 LDS	VALVE	300 LDS	PAVING STONES								
250 WWS	WASTE WATER SEWER	250 WWS	PARTIAL DEPTH REPAIR	250 WWS	C PROFILE	250 WWS	PARTIAL DEPTH REPAIR								
HYDRO	HYDRO	HYDRO	PROPERTY LINE	HYDRO	NORTH/WEST GUTTER	HYDRO	PROPERTY LINE								
MTS	M.T.S.	MTS	DRAINAGE ARROW	MTS	SOUTH/EAST GUTTER	MTS	DRAINAGE ARROW								
100 GAS	GAS	100 GAS	CURB RAMP (SD-229C)	100 GAS	NORTH/WEST DITCH	100 GAS	CURB RAMP (SD-229C)								
EXISTING	LEGEND-PLAN	PROPOSED	DETECTABLE WARNING SURFACE TILE (SD-229AA)	EXISTING	SOUTH/EAST DITCH	EXISTING	DETECTABLE WARNING SURFACE TILE (SD-229AA)								