

PHASE I - STAGE 2 NOTES:

SUGGESTED SCHEDULE



- 1 WEEKEND
- SEPTEMBER (2017)

MAJOR CONSTRUCTION ACTIVITIES

1. FINAL LIFT OF PAVING OF DETOUR ROADWAY
2. SIGNAGE AND TRAFFIC CONTROL SETUP FOR DETOUR (BY OTHERS)
3. DELINEATE TEMPORARY CURBS AND MEDIANS WITH USE OF POLY POSTS (CONSTRUCT ASPHALT CURBS AND MEDIANS IN PHASE I - STAGE 3)

TRAFFIC AND PEDESTRIAN CONTROL

- NO TRAFFIC OR PEDESTRIANS ON WAVERLEY OR TAYLOR

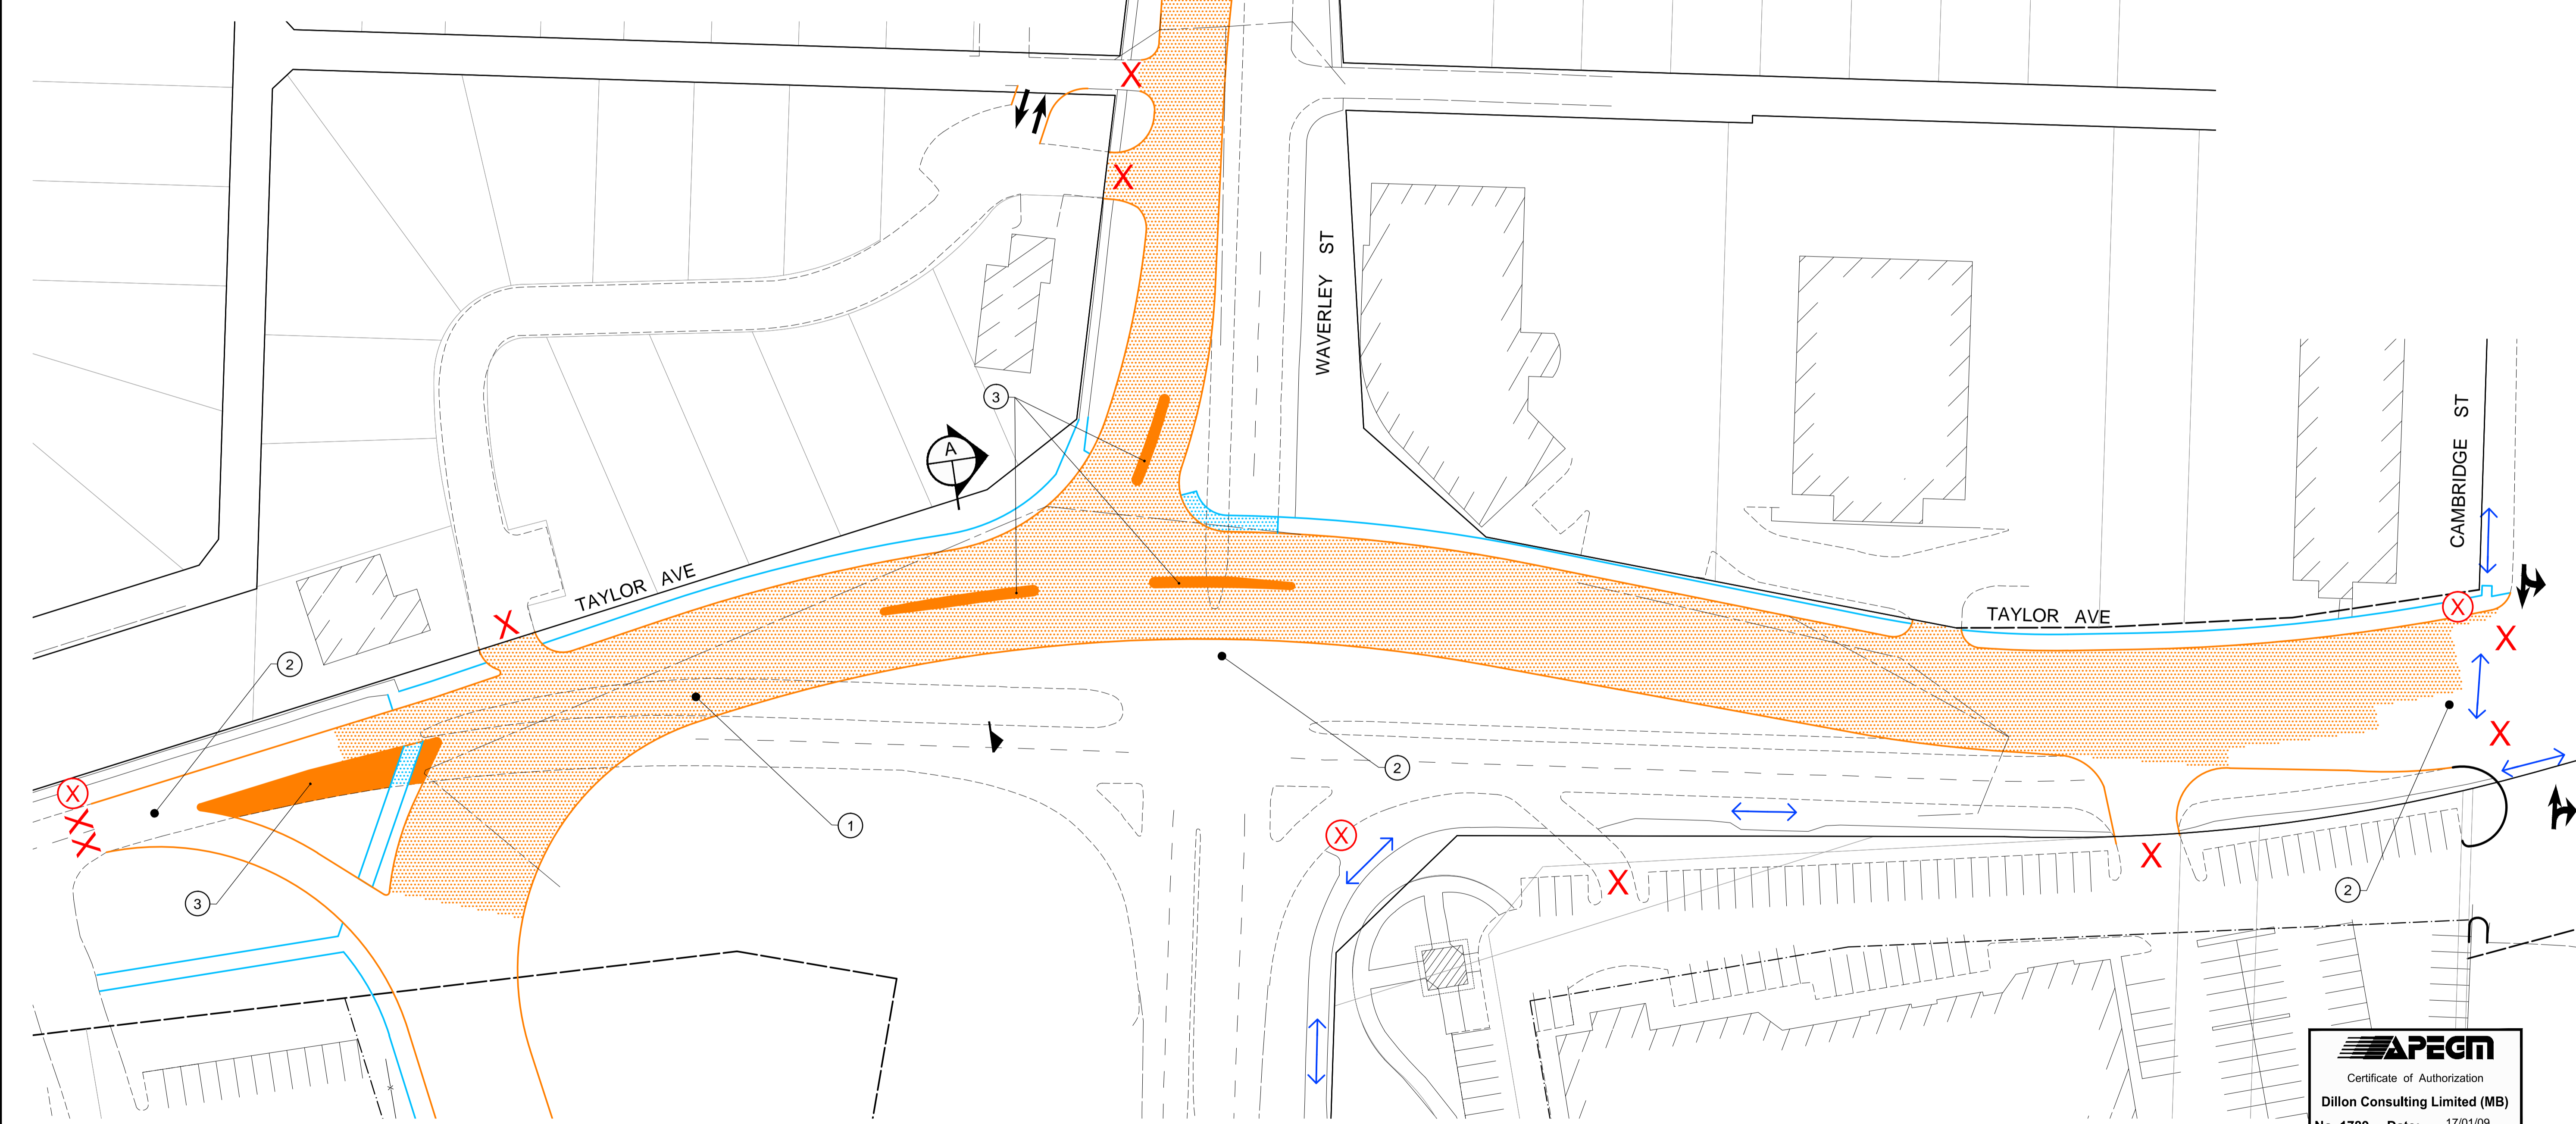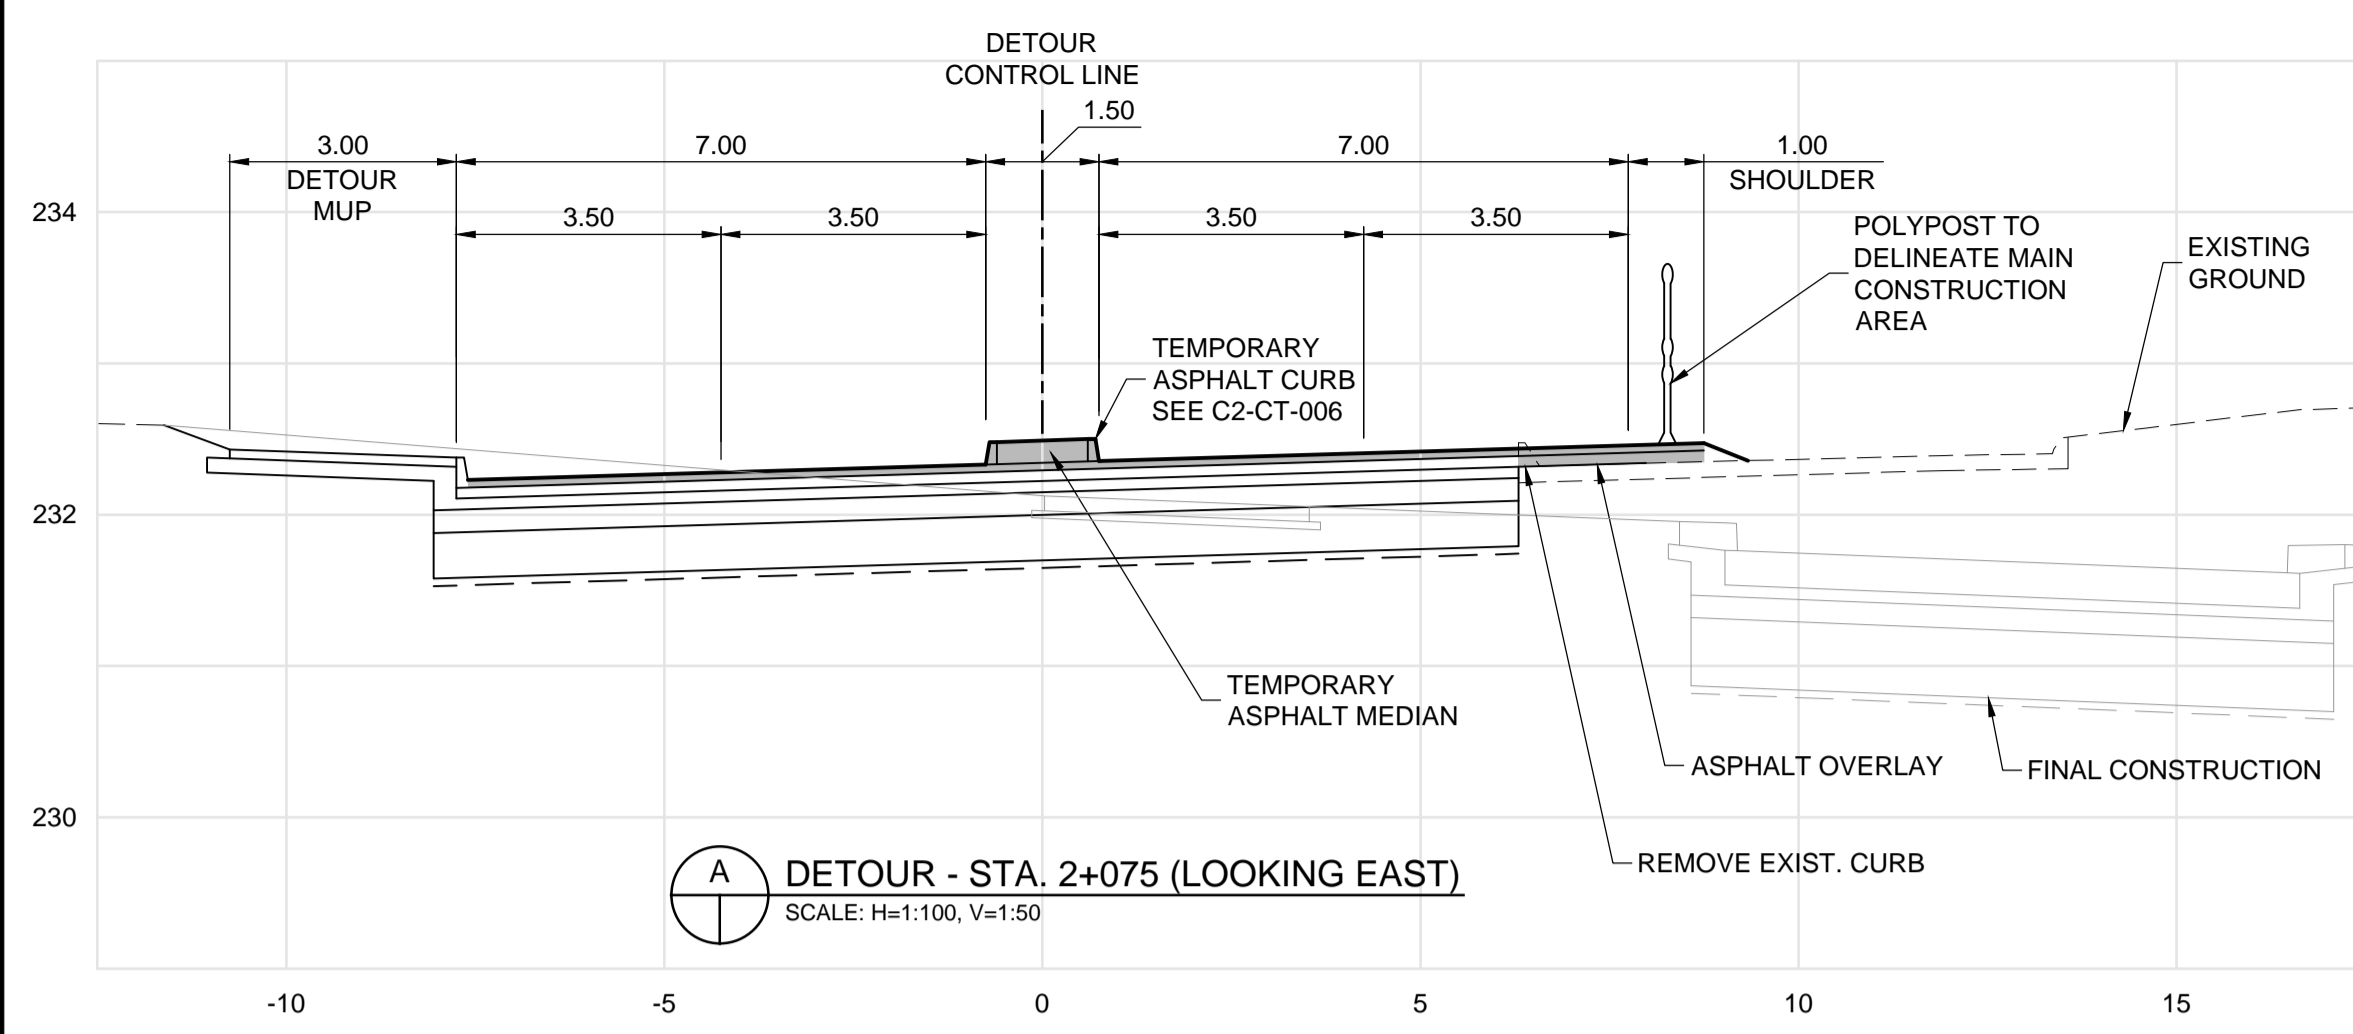

**APEGM**  
Certificate of Authorization  
Dillon Consulting Limited (MB)  
No. 1789 Date: 17/01/09

**LEGEND - CONSTRUCTION STAGING**

- ACTIVE RAILWAY
- INACTIVE RAILWAY
- SHOOFLY CONSTRUCTION
- PERMANENT RAILWAY CONSTRUCTION
- MAJOR UNDERGROUNDS CONSTRUCTION
- EXISTING PROPERTY LINE
- PROPOSED PROPERTY LINE
- CONSTRUCTION EASEMENT
- TEMPORARY ROADWAY CONSTRUCTION
- TEMPORARY MEDIAN CONSTRUCTION
- PERMANENT ROADWAY CONSTRUCTION
- PERMANENT MEDIAN CONSTRUCTION
- TEMPORARY SIDEWALK/MUP CONSTRUCTION
- PERMANENT SIDEWALK/MUP CONSTRUCTION
- BRIDGE CONSTRUCTION
- CONTRACTOR LAYDOWN AREA - ACCESS
- CONTRACTOR LAYDOWN AREA - NO ACCESS

- VEHICULAR TRAFFIC
- PEDESTRIAN/CYCLIST TRAFFIC
- LANE CLOSED
- SIDEWALK CLOSED
- TEMPORARY CROSSING SIGNALS

**UNDERGROUND STRUCTURES**

SUPPLY	U/G STRUCTURES	DATE

LOCATION OF UNDERGROUND STRUCTURES AS SHOWN ARE BASED ON THE BEST INFORMATION AVAILABLE, BUT NO GUARANTEE IS GIVEN THAT ALL EXISTING UTILITIES ARE SHOWN OR THAT THE GIVEN LOCATIONS ARE EXACT. CONFIRMATION OF EXISTENCE AND EXACT LOCATION OF ALL SERVICES MUST BE OBTAINED FROM THE INDIVIDUAL UTILITIES BEFORE PROCEEDING WITH CONSTRUCTION.

**B.M. ELEV.**

NO.	REVISIONS	DATE	BY

**DILLON CONSULTING**

DESIGNED BY	TJH	CHECKED BY	RTP/DBW
DRAWN BY	TJH	APPROVED BY	DBW
HOR. SCALE	1:500	RELEASED FOR CONSTRUCTION	
VERTICAL		DATE	

ENGINEER'S SEAL  
PROVINCE OF MANITOBA  
**D.B. WIEBE**  
Member 22480  
REGISTERED PROFESSIONAL ENGINEER  
CONSULTANT PROJECT NUMBER  
**16-3353**

**THE CITY OF WINNIPEG**  
PUBLIC WORKS DEPARTMENT

Waverley Street Underpass at CN Mile 3.89 Rivers Sub  
Contract 2: Underpass Structure, Railworks,  
Roadworks, Land Drainage Sewer, Pumping Station  
and Landscaping Works

CITY DRAWING NUMBER  
U-239-2016-C2-GE-031  
SHEET 031 OF 052  
CONSULTANT DRAWING NUMBER  
C2-GE-031

CONSTRUCTION STAGING  
PHASE I - STAGE 2 (2 OF 2)

G:\CAD\163353\Technical\Workspaces\Engineering\Drawings and Figures\Roadworks\Contract\163353-C2-CON-GE-STAGE-1.2.dwg