

REST AREA
REFER TO DTL,
SHT C2-LS-017

3 - JAPANESE TREE LILAC

1 - BUR OAK

1 - BUR OAK

1 - HARVEST GOLD LINDEN

5 - PRAIRIE HORIZON ALDER

1 - HARVEST GOLD LINDEN

MATCHLINE STA. 2+200

SOD TYP

TAYLOR AVE

ASH ST


SOD TO
PARKING EDGE

0.6m WIDE
SOD STRIP

LEGEND

BLUEGRASS/FESCUE
SOD

NOTE: 1. FOR PLANT LIST
REFER TO SHEET C2-LS-006

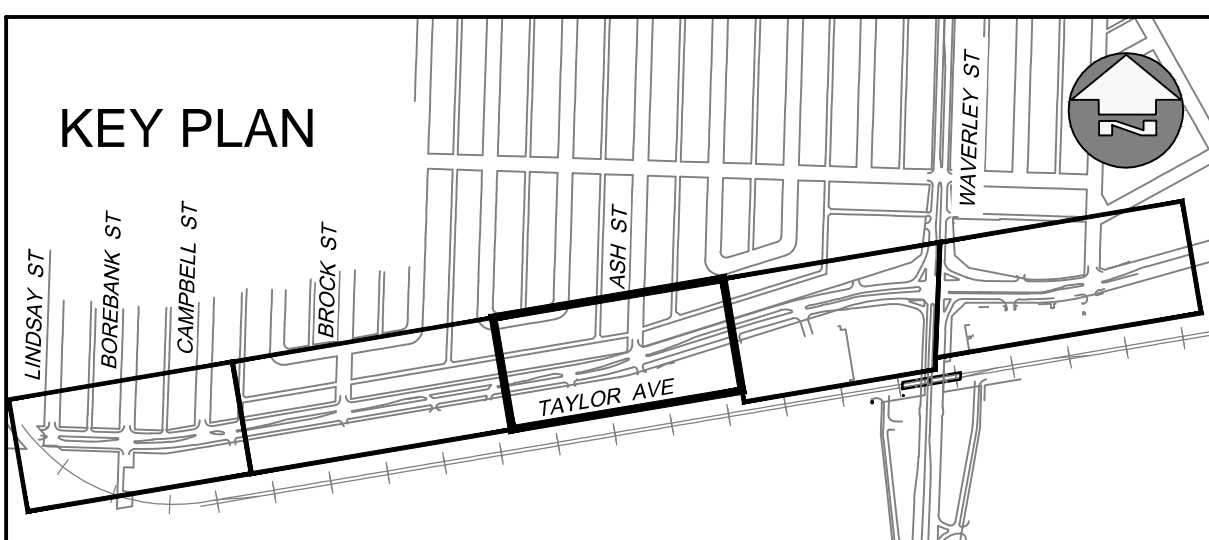

WARNING

- IF POWER EQUIPMENT OR EXPLOSIVES ARE TO BE USED FOR EXCAVATION ON THIS PROJECT THE CONTRACTOR MUST:
1. NOTIFY THE GAS COMPANY OF THE PROPOSED LOCATION OF EXCAVATION.
 2. TAKE PRECAUTION TO AVOID DAMAGE TO GAS COMPANY INSTALLATIONS SEE PROVINCIAL REGULATION 210/72 FOR DETAILS.
 3. OBTAIN EXCAVATION PERMITS PRIOR TO CONSTRUCTION.

METRIC
WHOLE NUMBERS INDICATE MILLIMETRES
DECIMALIZED NUMBERS INDICATE METRES

APEGM
Certificate of Authorization
UMA Engineering Ltd. (MB)
No. 256 Date: 17/01/09

150 WM	WATERMAIN	150 WM	CONCRETE					
HYDRANT	HYDRANT	ASPHALT	ASPHALT					
VALVE	VALVE	SIDEWALK	SIDEWALK					
MANHOLE	MANHOLE	PAVING STONES	PAVING STONES					
CATCH BASIN	CATCH BASIN	PROPERTY LINE	PROPERTY LINE					
CURB INLET	CURB INLET	DRAINAGE ARROW	DRAINAGE ARROW					
300 LDS	LAND DRAINAGE SEWER	300 LDS	CURB RAMP					
250 WWS	WASTE WATER SEWER	250 WWS	CULVERT					
HYDRO	HYDRO	HYDRO						
M.T.S.	M.T.S.	M.T.S.						
100 GAS	GAS	100 GAS						
EXISTING	LEGEND-PLAN	PROPOSED	EXISTING	LEGEND-PLAN	PROPOSED	EXISTING	LEGEND-PROFILE	PROPOSED

UNDERGROUND STRUCTURES	
SUPV. U/G STRUCTURES	DATE
LOCATION OF UNDERGROUND STRUCTURES AS SHOWN ARE BASED ON THE BEST INFORMATION AVAILABLE. BUT NO GUARANTEE IS GIVEN THAT ALL EXISTING UTILITIES ARE SHOWN OR THAT THE GIVEN LOCATIONS ARE EXACT. CONFIRMATION OF EXISTENCE AND EXACT LOCATION OF ALL SERVICES MUST BE OBTAINED FROM THE INDIVIDUAL UTILITIES BEFORE PROCEEDING WITH CONSTRUCTION.	

B.M. ELEV.				
0	ISSUED FOR TENDER	17/01/09	LJV	
NO.	REVISIONS	DATE	BY	DATE

AECOM

DESIGNED BY	LJV	CHECKED BY	
DRAWN BY	LJV	APPROVED BY	
HOR. SCALE	1:500	RELEASED FOR CONSTRUCTION	
VERTICAL	NA	DATE	

ENGINEER'S SEAL
L. JOY VIBERG
member no. 125
CONSULTANT PROJECT NUMBER
60321148

THE CITY OF WINNIPEG
PUBLIC WORKS DEPARTMENT

Waverley Street Underpass at CN Mile 3.89 Rivers Sub
Contract 2: Underpass Structure, Railworks,
Roadworks, Land Drainage Sewer, Pumping Station
and Landscaping Works

TAYLOR AVENUE - STA. 2+200 TO 2+510
LANDSCAPE PLAN

CITY DRAWING NUMBER
U-239-2016-C2-LS-010
SHEET 010 OF 021
CONSULTANT DRAWING NUMBER
C2-LS-010

PA:60321148-900-Work\910-CAD\20-SHEETS\163353-C2-CON-LS-TAYLOR.dwg