



1.22m HT STAGGERED CHAIN LINK FENCE TREATMENT REFER TO LAYOUT THIS SHT

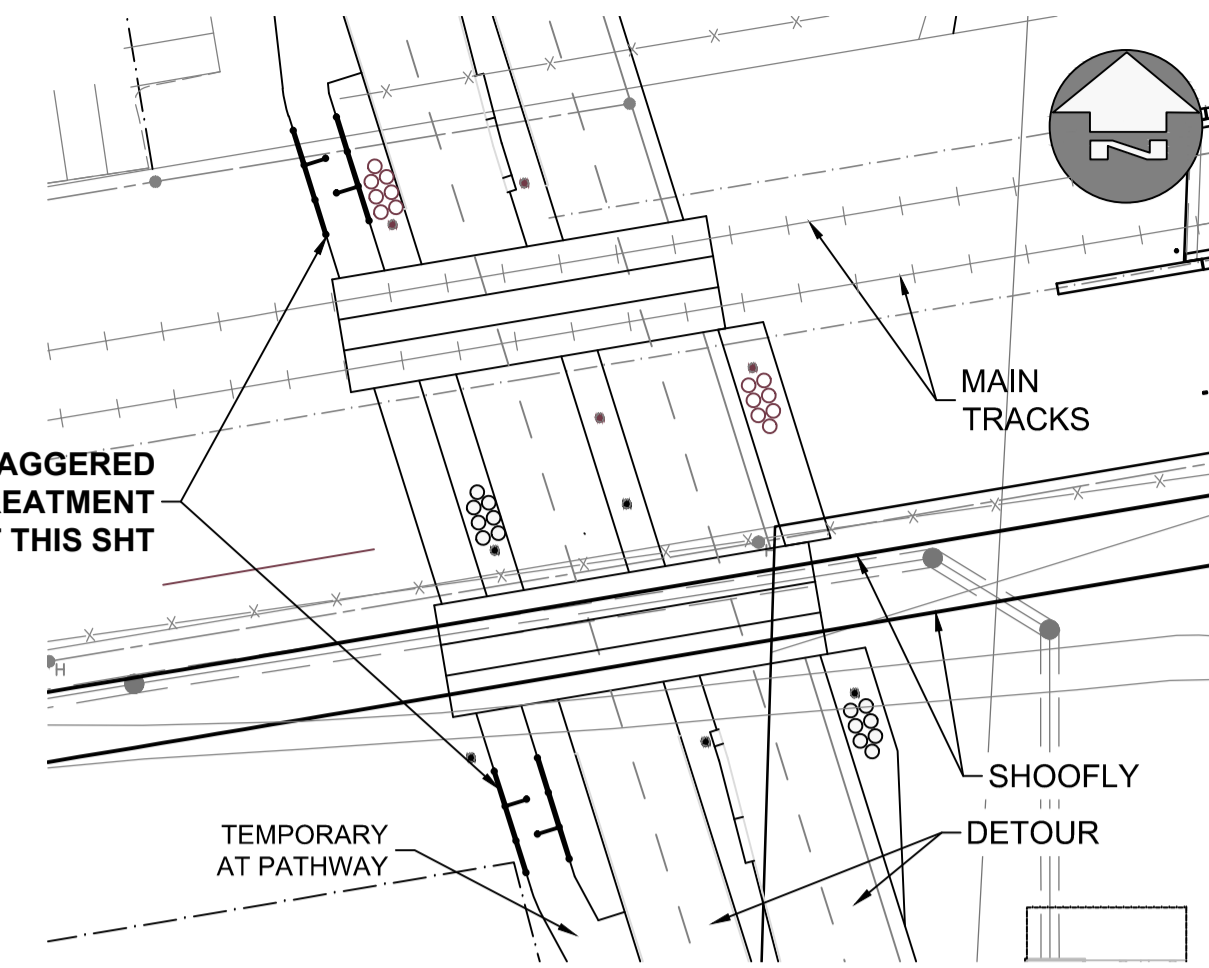

TEMPORARY DETOUR FENCE TREATMENT


SCALE: 1:500
1.22m HT CHAIN LINK STAGGERED FENCE ON TEMPORARY ACTIVE TRANSPORTATION DETOUR PATH AT SHOOFLY AND MAIN LINE

1.22m HT STAGGERED CHAIN LINK FENCE TREATMENT

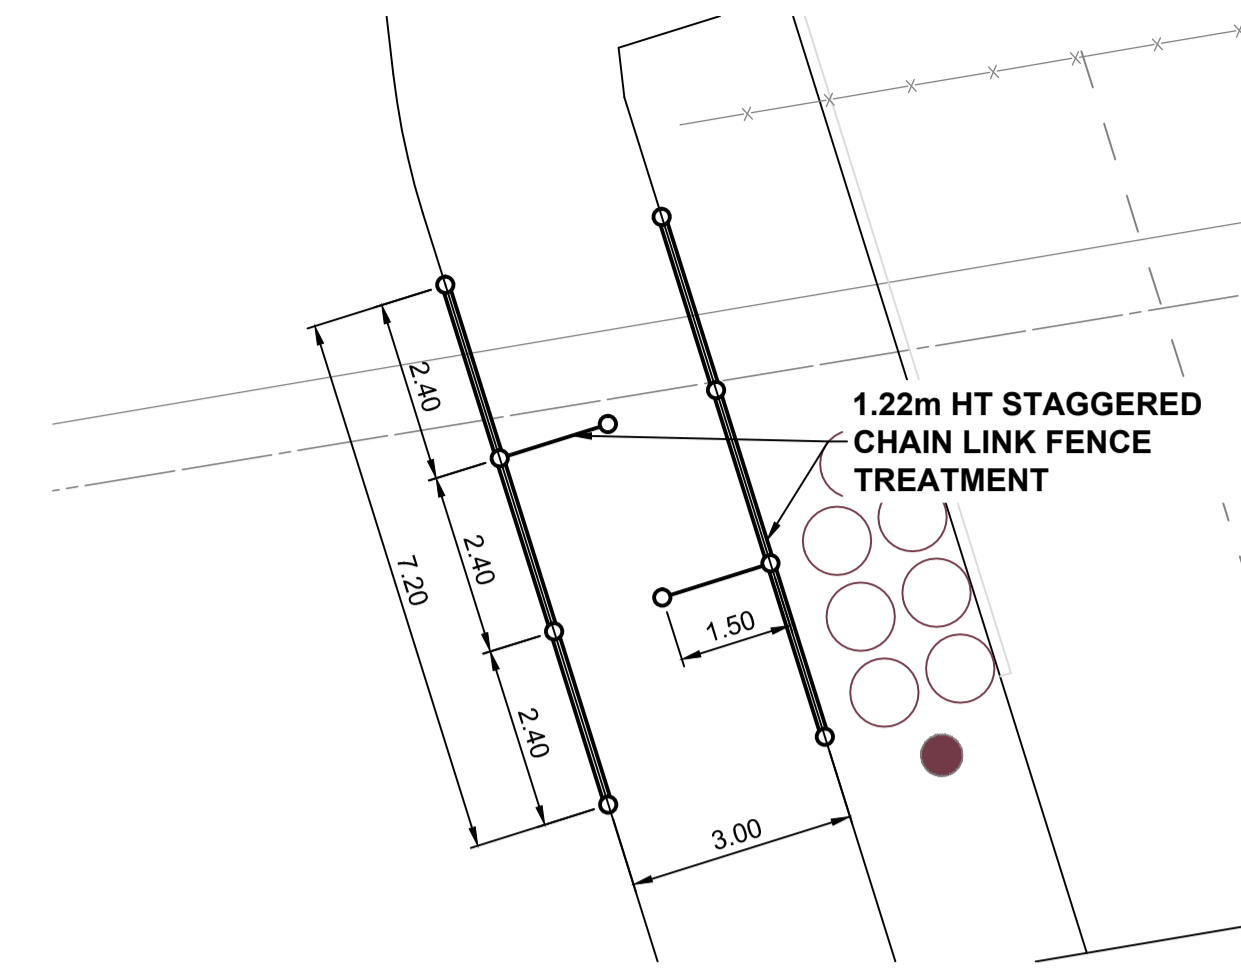


STAGGERED FENCE LAYOUT

SCALE: 1:500
ON ACTIVE TRANSPORTATION TEMPORARY DETOUR PATH AT RAIL CROSSING

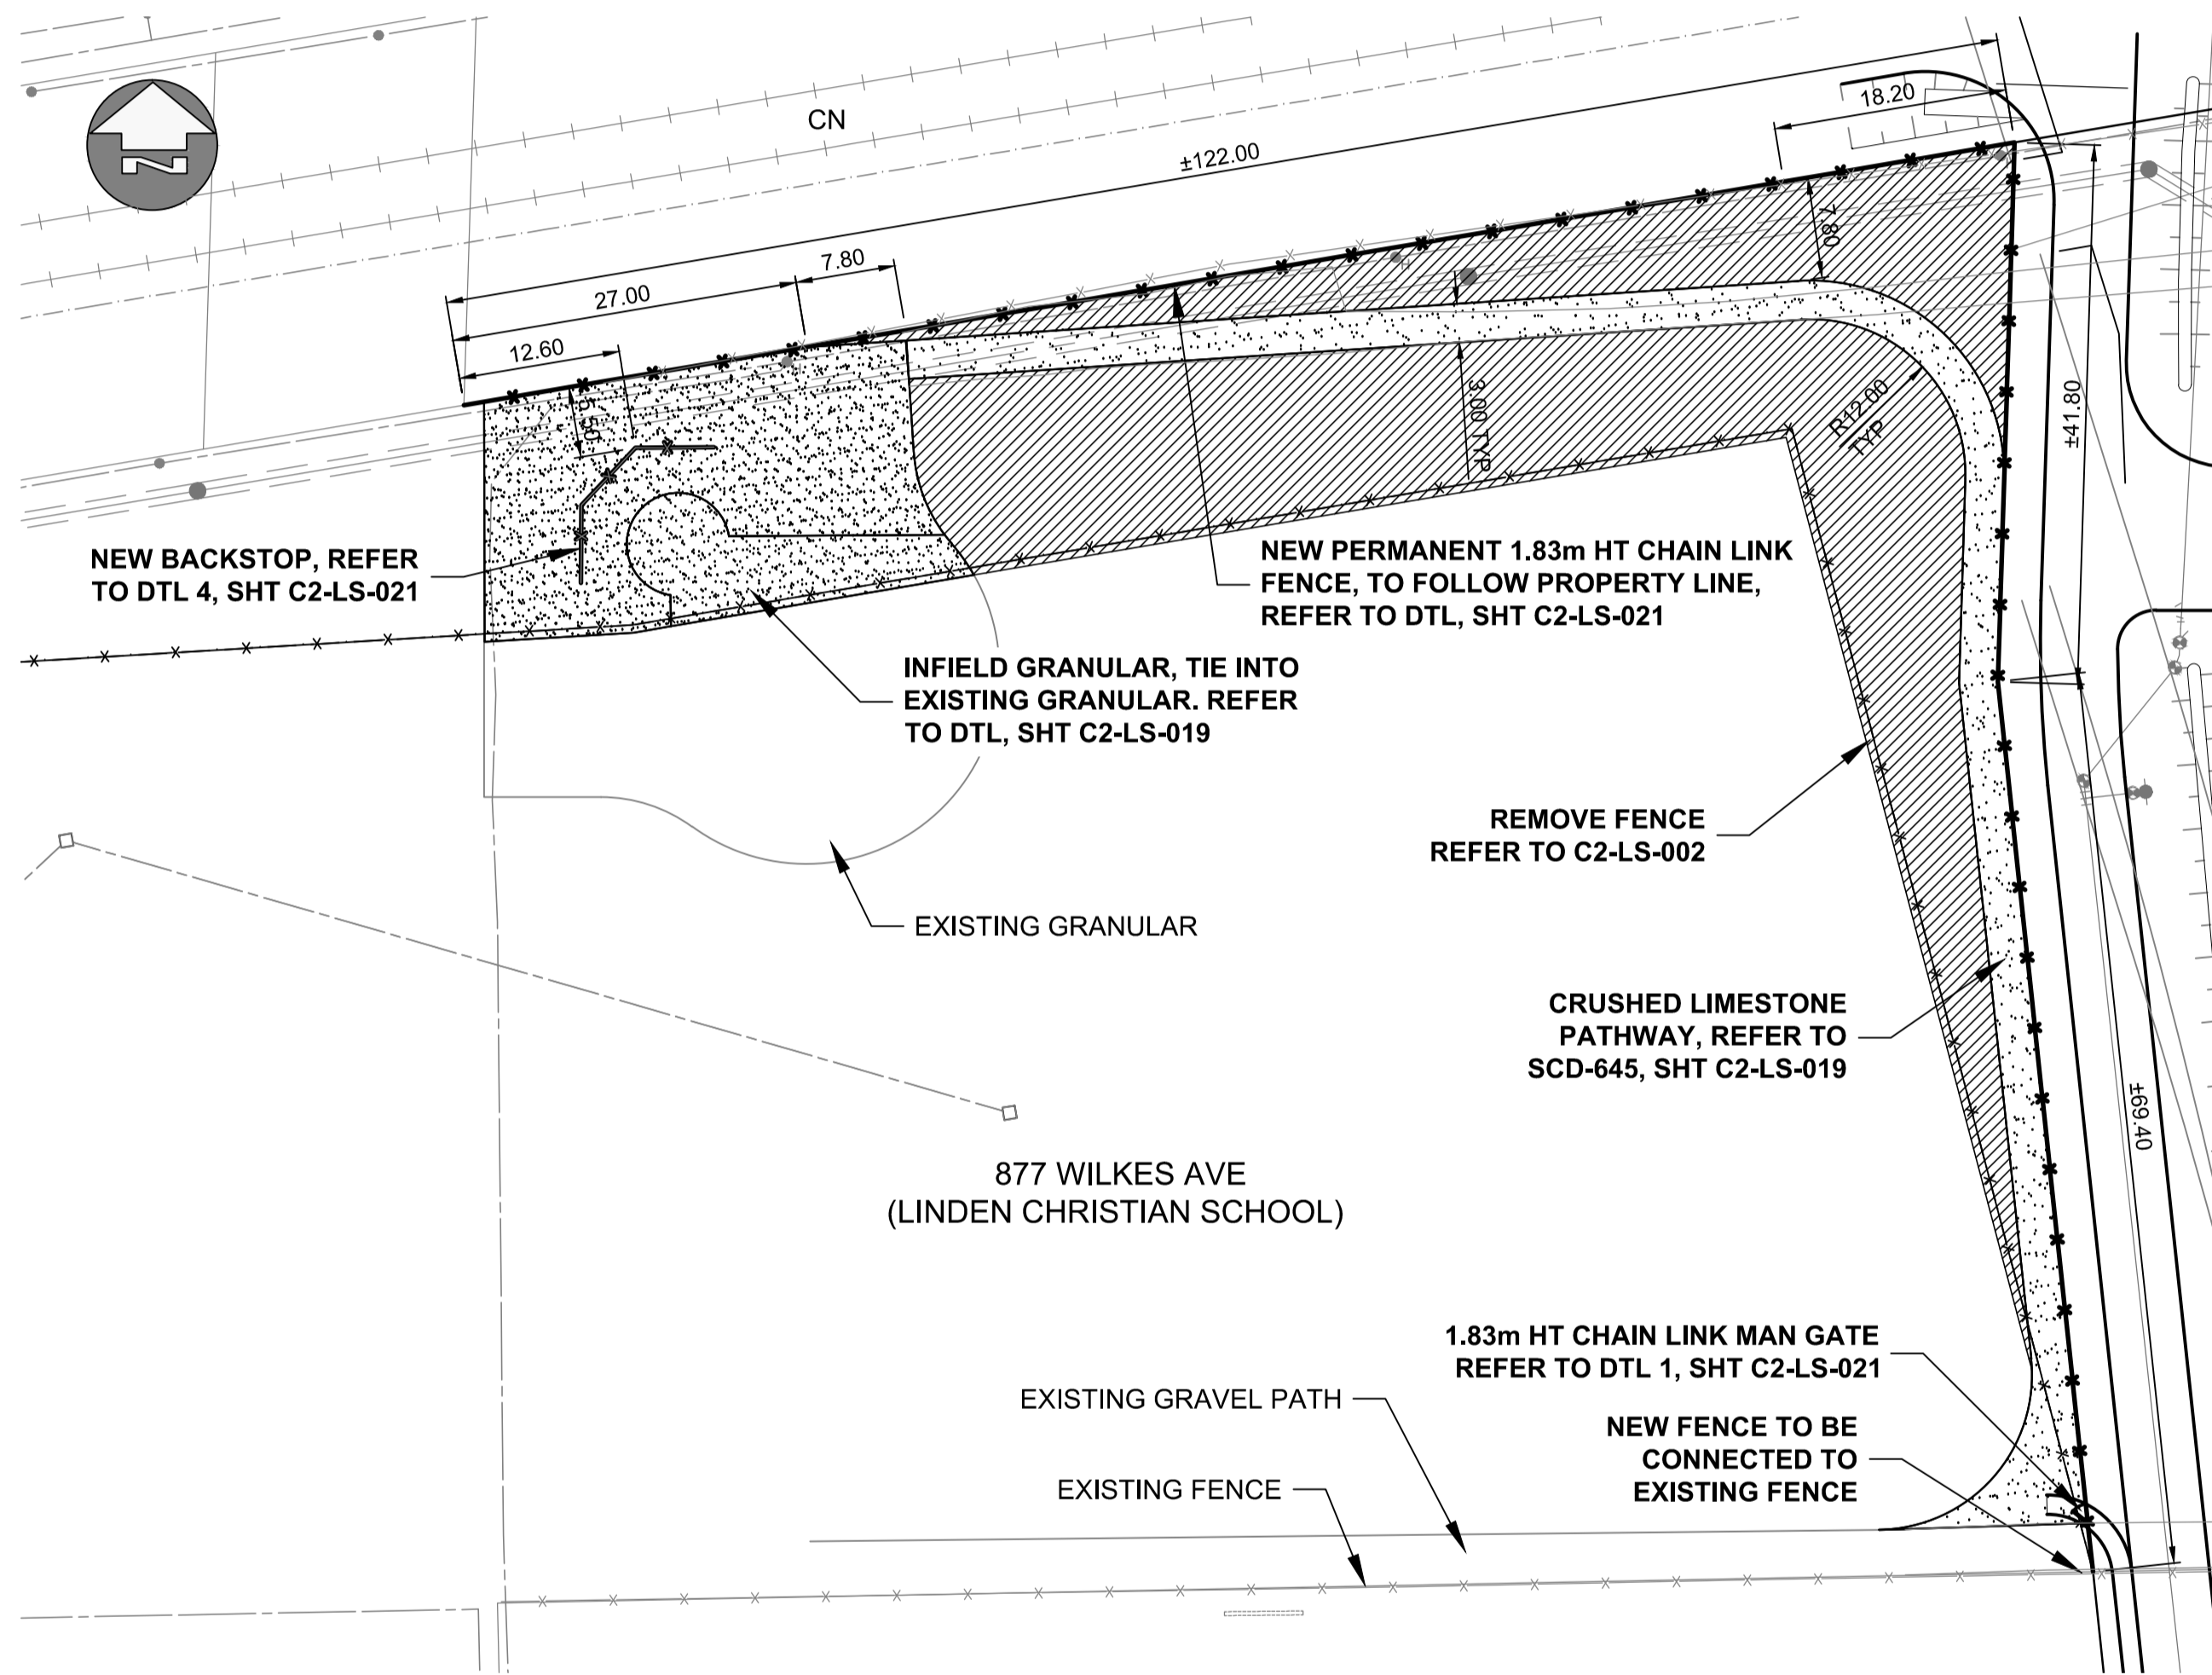


877 WILKES AVE - FENCING

SCALE: N.T.S.
TEMPORARY AND PERMANENT FENCING AND SPORTS FIELD LAYOUT

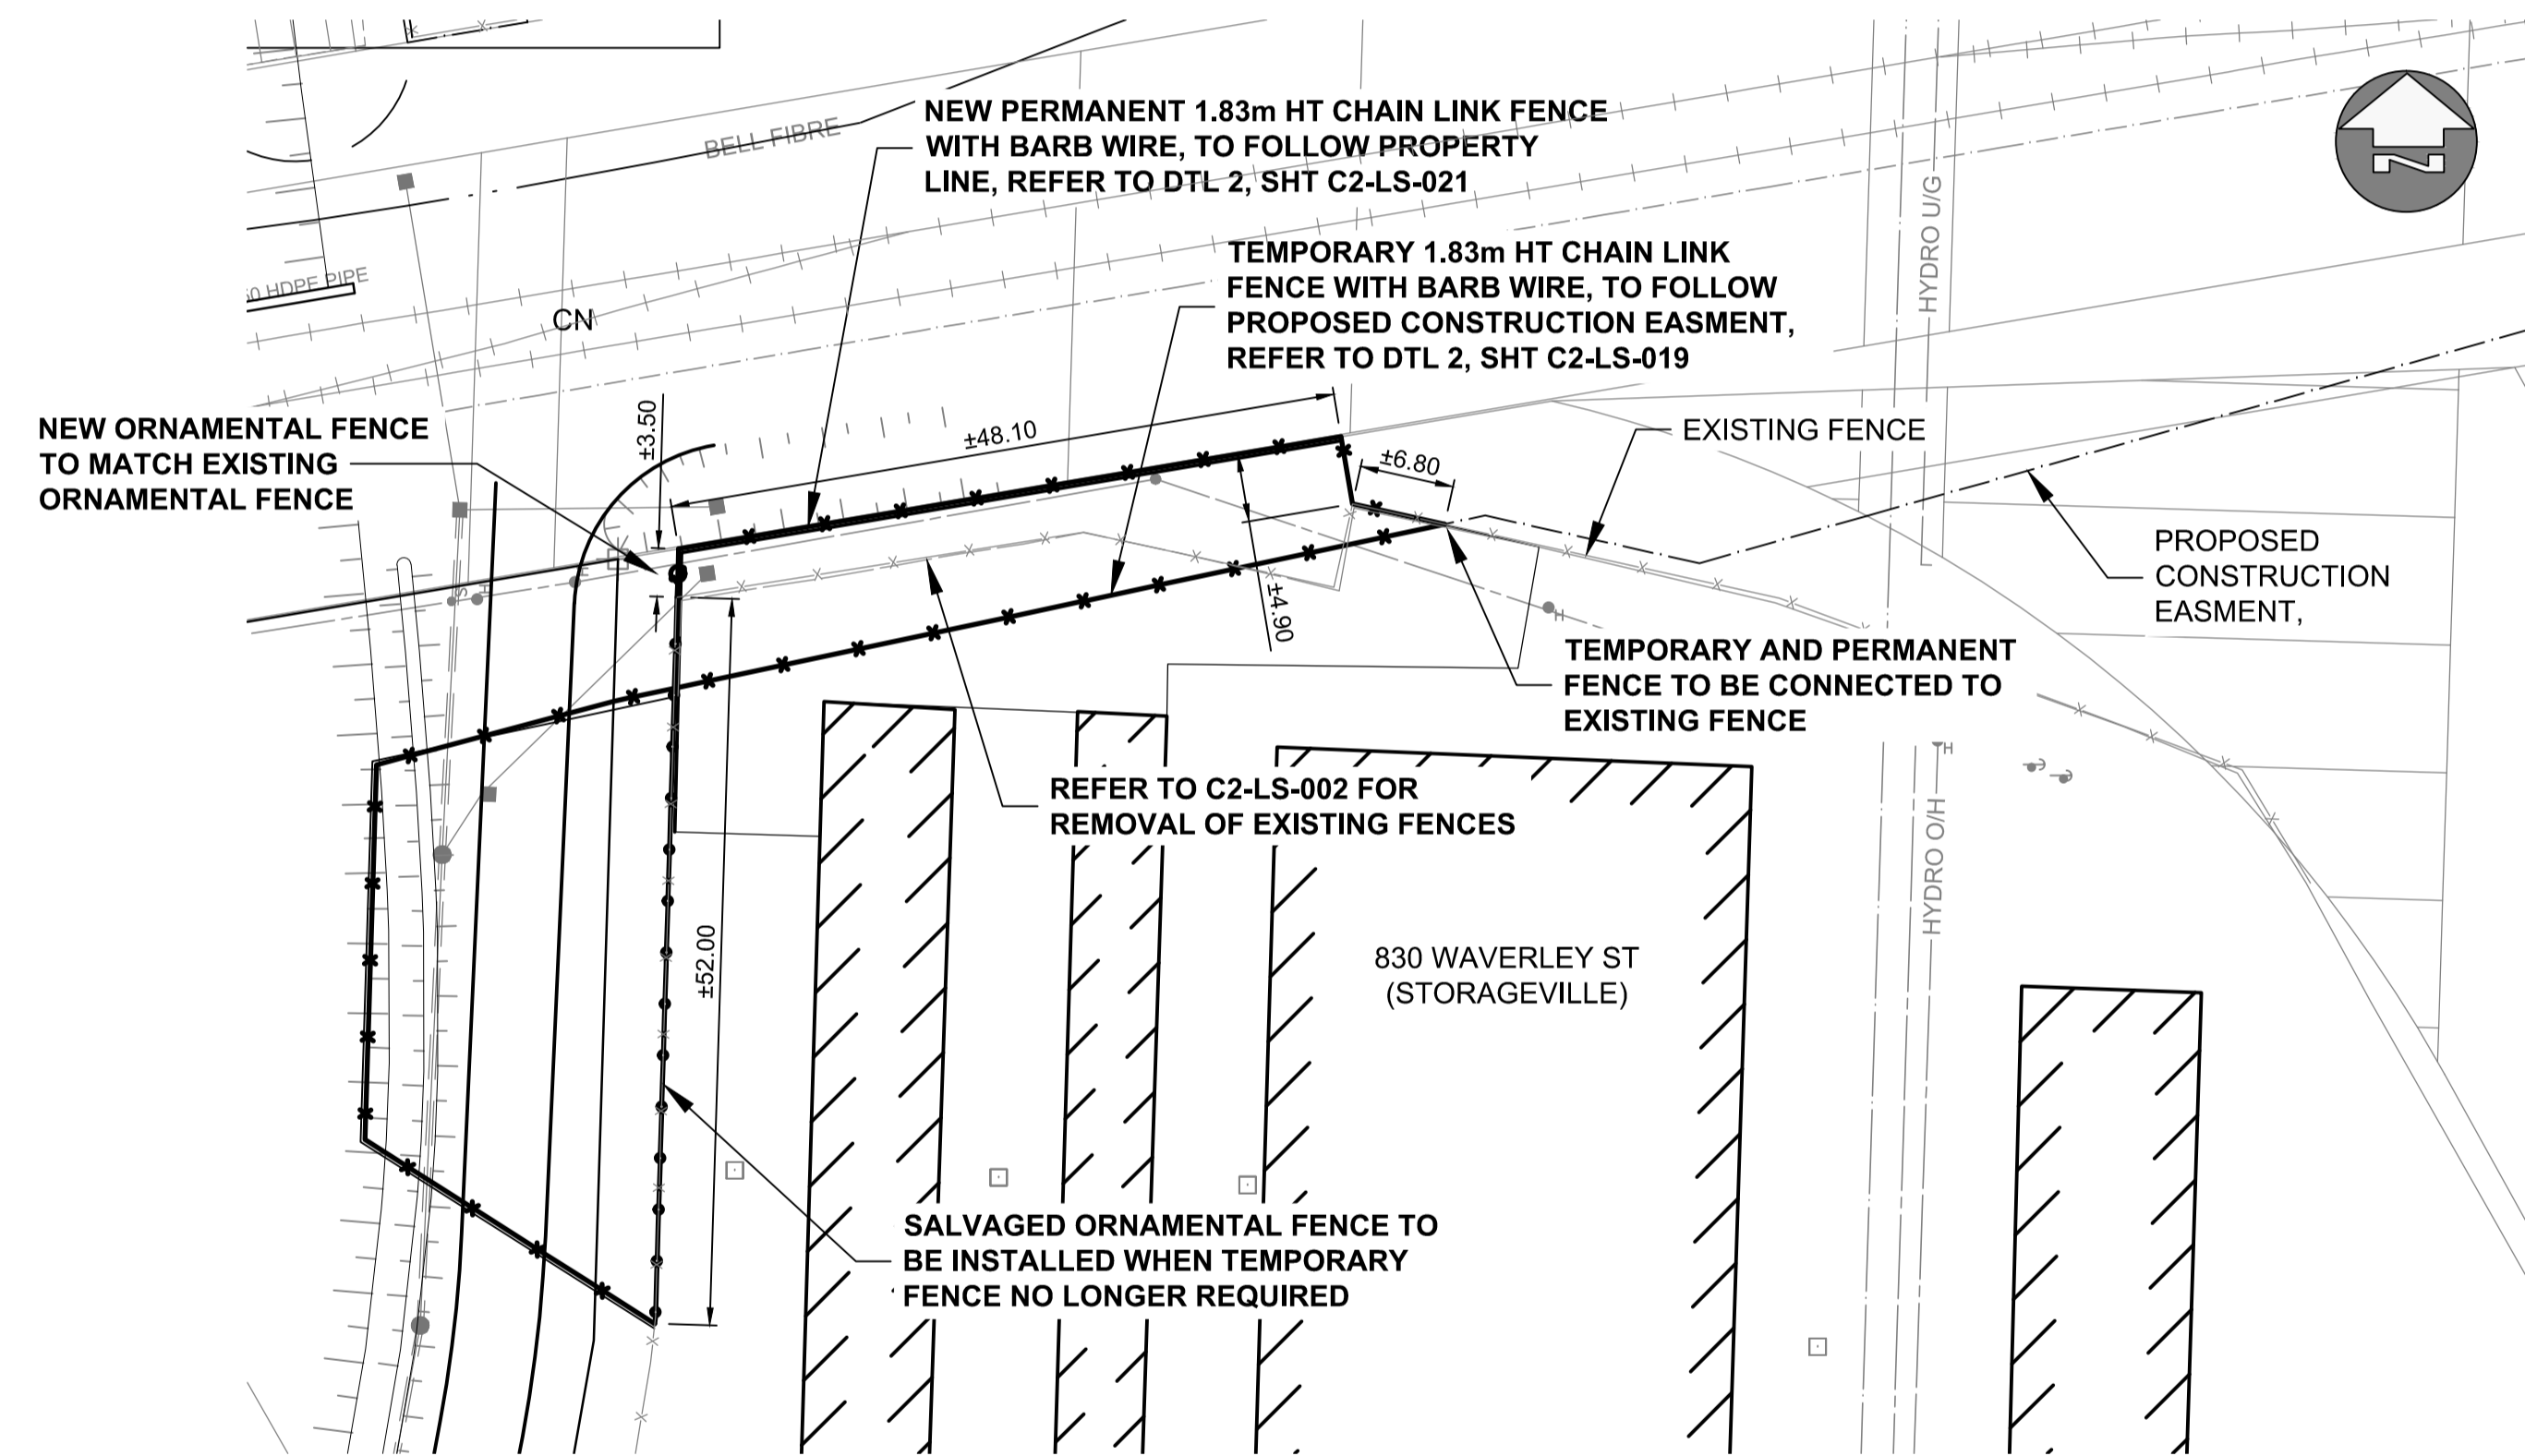

830 WAVERLEY ST - FENCING

SCALE: N.T.S.
TEMPORARY AND PERMANENT FENCING

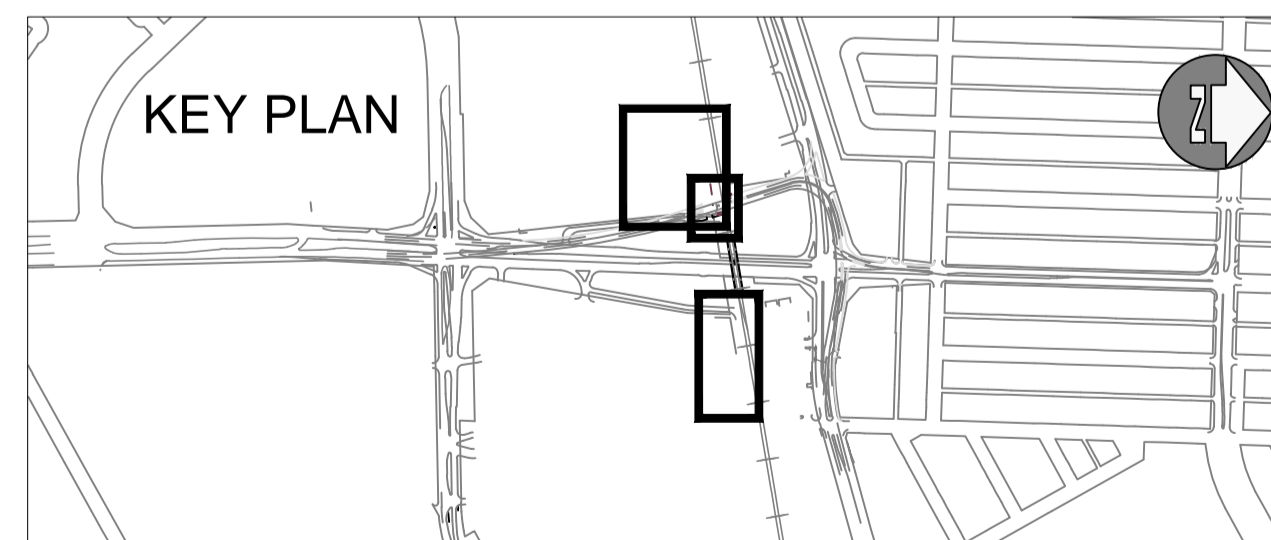

WARNING

- IF POWER EQUIPMENT OR EXPLOSIVES ARE TO BE USED FOR EXCAVATION ON THIS PROJECT THE CONTRACTOR MUST:
1. NOTIFY THE GAS COMPANY OF THE PROPOSED LOCATION OF EXCAVATION.
 2. TAKE PRECAUTION TO AVOID DAMAGE TO GAS COMPANY INSTALLATIONS SEE PROVINCIAL REGULATION 210/72 FOR DETAILS.
 3. OBTAIN EXCAVATION PERMITS PRIOR TO CONSTRUCTION.

PA:60321148;900-Work\910-CAD\20-SHEETS\163353-C2-CON-LS-ENLARGEMENTS.dwg

METRIC

WHOLE NUMBERS INDICATE MILLIMETRES
DECIMALIZED NUMBERS INDICATE METRES

150 WM	WATERMAIN	150 WM	CONCRETE					
HYDRANT	HYDRANT	ASPHALT	ASPHALT					
VALVE	VALVE	SIDEWALK	SIDEWALK					
MANHOLE	MANHOLE	PAVING STONES	PAVING STONES					
CATCH BASIN	CATCH BASIN	PROPERTY LINE	PROPERTY LINE					
CURB INLET	CURB INLET	DRAINAGE ARROW	DRAINAGE ARROW					
300 LDS	LAND DRAINAGE SEWER	CURB RAMP	CURB RAMP					
250 WWS	WASTE WATER SEWER	CULVERT	CULVERT					
HYDRO	HYDRO							
M.T.S.	M.T.S.							
100 GAS	GAS							
EXISTING	LEGEND-PLAN	PROPOSED	EXISTING	LEGEND-PROFILE	PROPOSED			

UNDERGROUND STRUCTURES	
SUPV. U/G STRUCTURES	DATE
LOCATION OF UNDERGROUND STRUCTURES AS SHOWN ARE BASED ON THE BEST INFORMATION AVAILABLE. BUT NO GUARANTEE IS GIVEN THAT ALL EXISTING UTILITIES ARE SHOWN OR THAT THE GIVEN LOCATIONS ARE EXACT. CONFIRMATION OF EXISTENCE AND EXACT LOCATION OF ALL SERVICES MUST BE OBTAINED FROM THE INDIVIDUAL UTILITIES BEFORE PROCEEDING WITH CONSTRUCTION.	

B.M. ELEV.			
0	ISSUED FOR TENDER	17/01/09	LJV
NO.	REVISIONS	DATE	BY

AECOM			
DESIGNED BY	LJV	CHECKED BY	
DRAWN BY	LJV	APPROVED BY	
HOR. SCALE	AS NOTED	RELEASED FOR CONSTRUCTION	
VERTICAL	NA	DATE	

ENGINEER'S SEAL
the manitoba association of landscape architects
L. JOY VIBERG
member no. 125
CONSULTANT PROJECT NUMBER
60321148

THE CITY OF WINNIPEG
PUBLIC WORKS DEPARTMENT

Winnipeg

WAVERLEY STREET UNDERPASS AT CN MILE 3.89 RIVERS SUB CONTRACT 2: UNDERPASS STRUCTURE, RAILWORKS, ROADWORKS, LAND DRAINAGE SEWER, PUMPING STATION AND LANDSCAPING WORKS	CITY DRAWING NUMBER U-239-2016-C2-LS-016
ENLARGEMENTS	SHEET 016 OF 021
	CONSULTANT DRAWING NUMBER C2-LS-016

No. 256 Date: 17/01/09