


CAD File Name: I:\amen-landscapes_pbln_2016-07-14.dwg
 sheet size: Super A1 24" x 36"
 plot scale: 1:1 (metric)

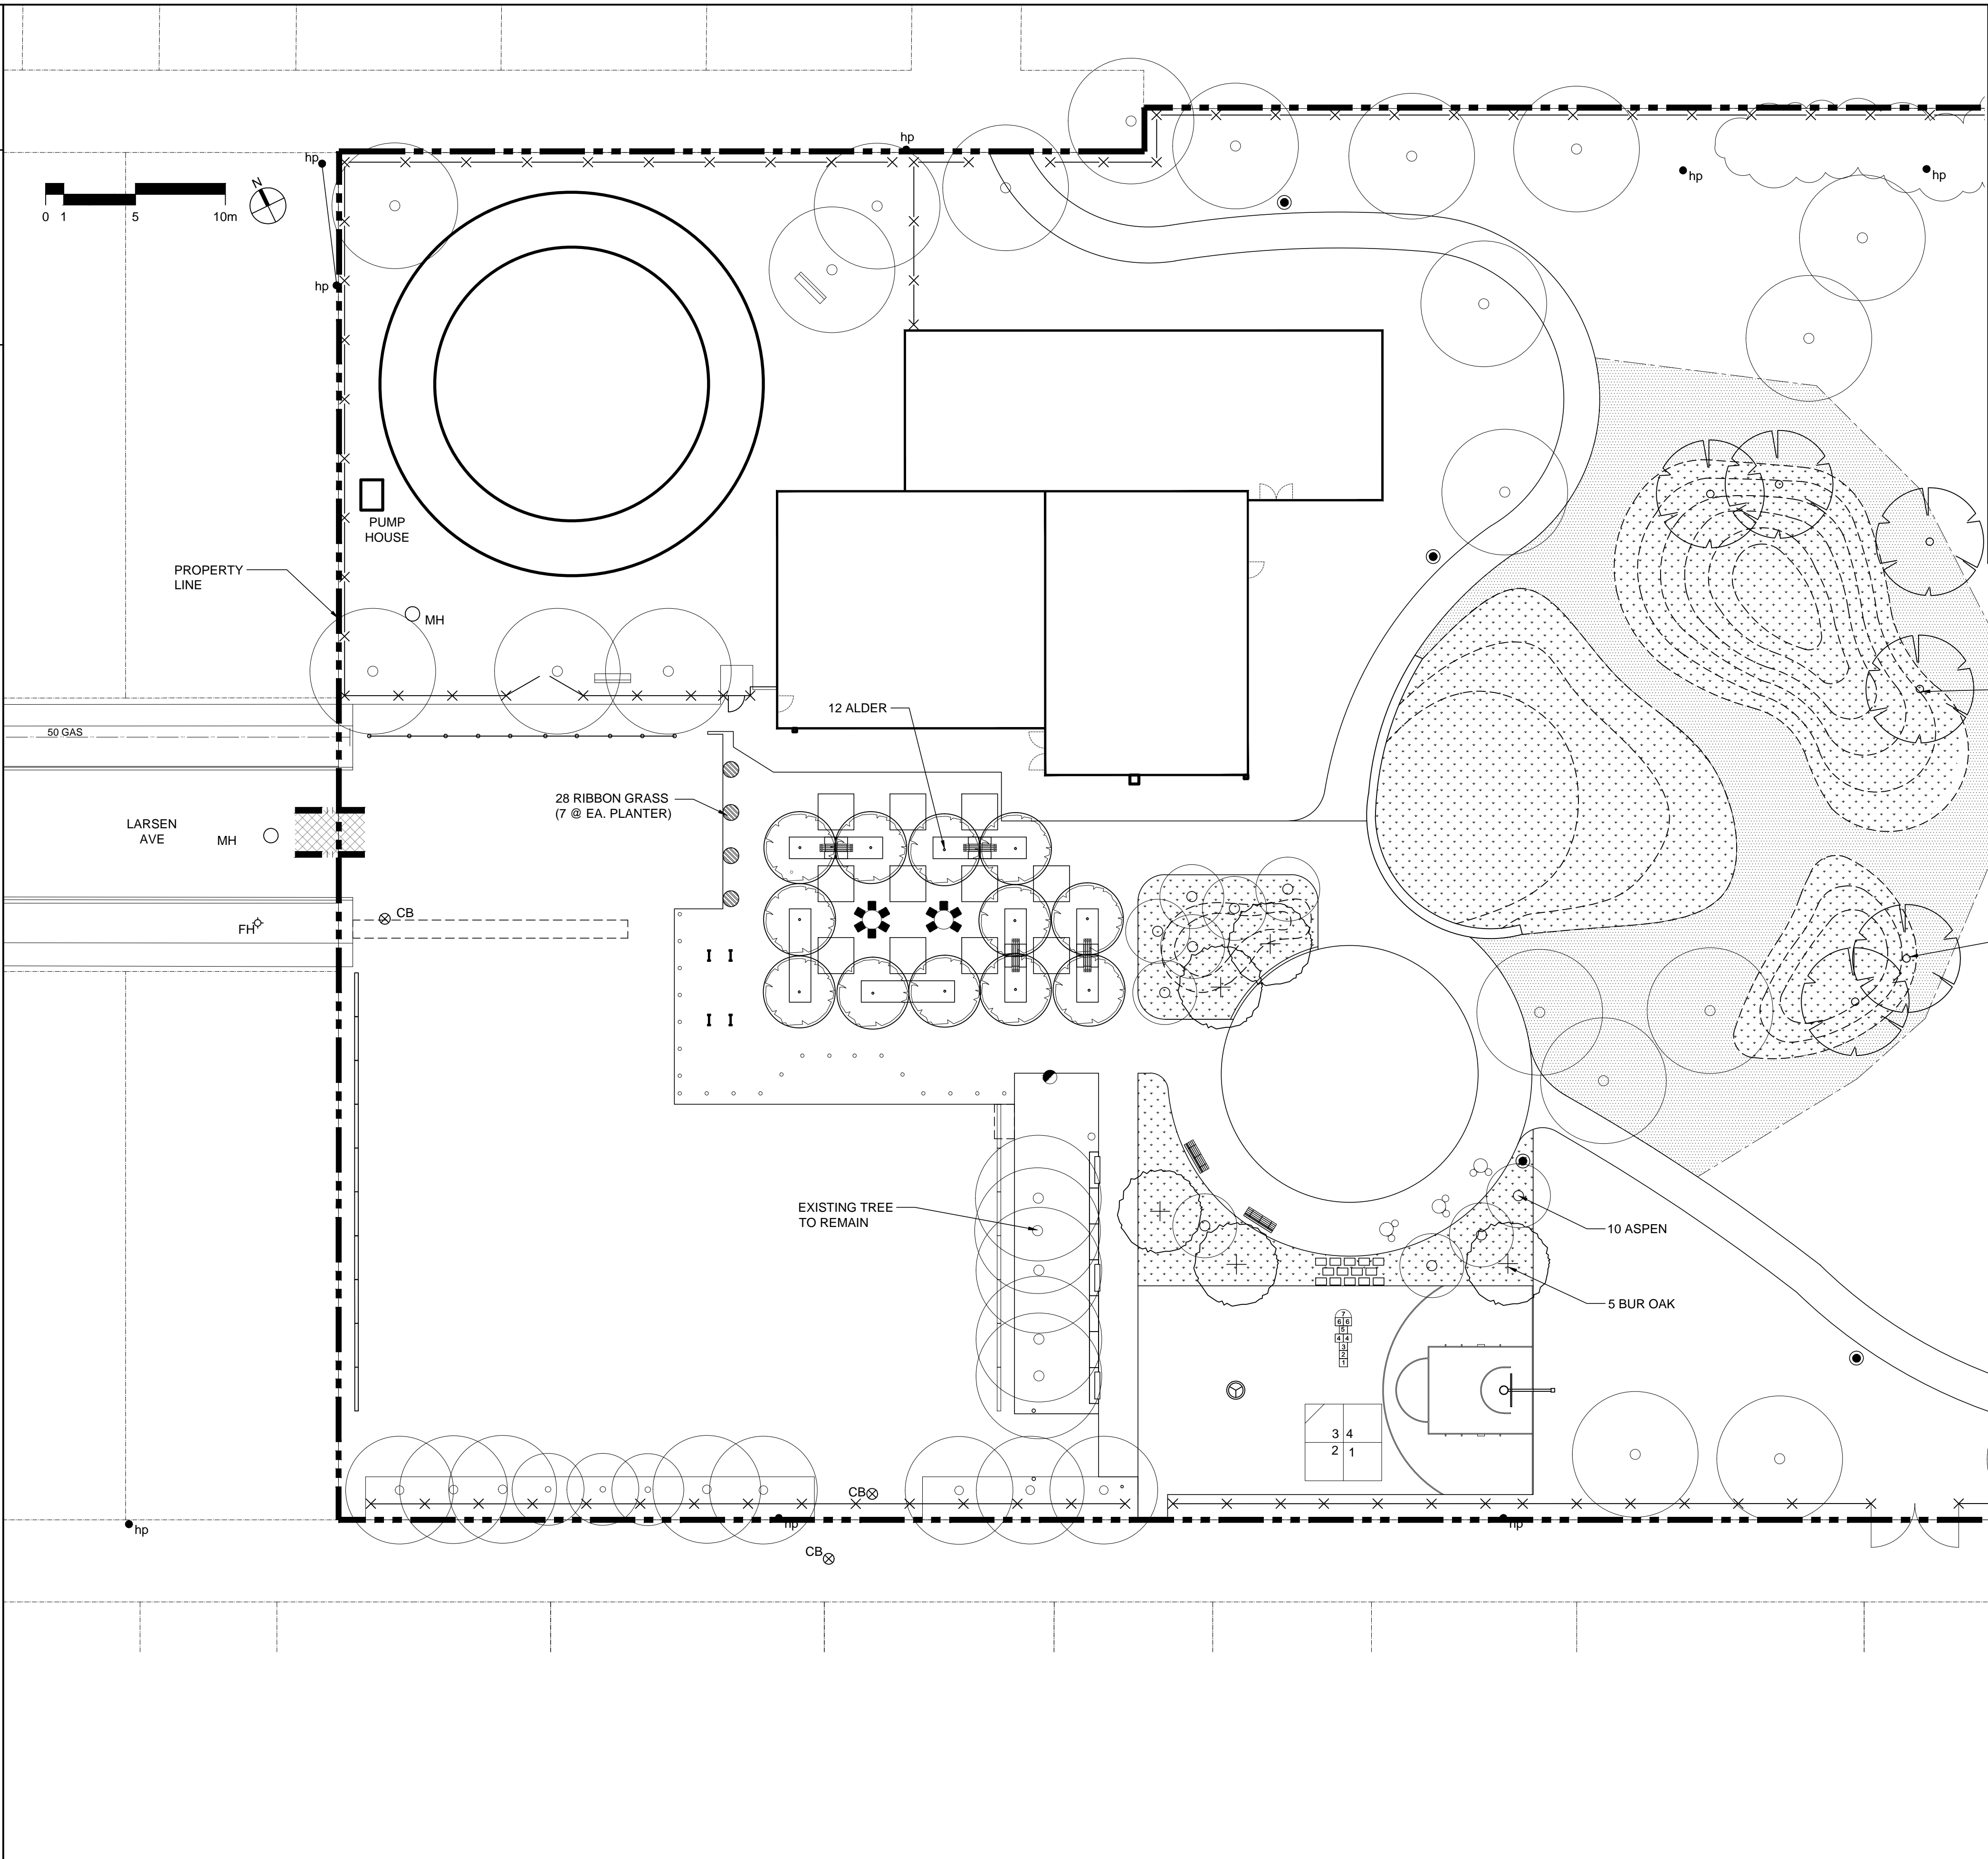

PLANT SCHEDULE				
QTY.	BOTANICAL NAME	COMMON NAME	SUPPLY SIZE	SPACING
DECIDUOUS TREES				
12	<i>Alnus hirsuta</i> 'Harbin'	Prairie Horizon Manchurian Alder	65mm Caliper, 350-400cm Height, 11 major branches 2.0m above grade. Balled and Burlapped	AS SHOWN
10	<i>Populus tremuloides</i>	Trembling Aspen	65mm Caliper, 350-400cm Height, 11 major branches 2.0m above grade. Balled and Burlapped	AS SHOWN
5	<i>Quercus macrocarpa</i>	Bur Oak	65mm Caliper, 350-400cm Height, 11 major branches 2.0m above grade. Balled and Burlapped	AS SHOWN
6	<i>Tilia cordata</i>	Clump Linden	65mm Caliper, 350-400cm Height, 11 major branches 2.0m above grade. Balled and Burlapped	AS SHOWN
GRASS				
28	<i>Phalaris arundinacea</i> var. <i>picta</i>	Ribbon Grass	Plants with strong rhizomes, varied height, 100mm Ø pot	Evenly Spaced in Planter

- NOTES:**
- ALL EXISTING STRUCTURES, TREES, SHRUBS, SIDEWALKS, CURBS, SOD, UTILITIES AND PAVING TO BE PROTECTED (UNLESS OTHERWISE NOTED) DURING CONSTRUCTION TO CITY OF WINNIPEG STANDARDS. CONTRACTOR TO MAKE GOOD ALL DAMAGED AREA DURING CONSTRUCTION BOTH ON AND OFF SITE TO CITY OF WINNIPEG STANDARDS AT THE CONTRACTORS COSTS
 - ALL TREES TO BE PLANTED IN ACCORDANCE WITH REFER TO CITY OF WINNIPEG DRAWINGS AND STANDARD GUIDELINES.
 - ALL TREE LOCATIONS TO BE STAKED FOR APPROVAL BY CONTRACT ADMINISTRATOR PRIOR TO PLANTING.
 - REFER ALSO TO WRITTEN SPECIFICATIONS

LEGEND			
	PROPERTY LINE		EXISTING TREE / SHRUB TO REMAIN
	LIMITS OF WORK		EXISTING LIGHT STANDARD
	CONSTRUCTION ACCESS LOCATION		EXISTING CATCH BASIN
			EXISTING MANHOLE
	PROPOSE LIGHTING		EXISTING HYDRO POLE
			EXISTING FENCE TO REMAIN
			APPROXIMATE AREAS OF NEW SOD AND TOPSOIL
			APPROXIMATE AREAS OF NO-MOW TURF

REV	YY/MM/DD	DESCRIPTION	CD	BY
0	16/07/13	ISSUED FOR TENDER	CD	

A	SECTION LETTER OR DETAIL NUMBER. B. DRAWING WHERE SECTION OR DETAIL IS DRAWN.
OR	
A	DRAWING WHERE SECTION OR DETAIL IS INDICATED.
OR	
A	SECTION OR DETAIL SHOWN ON SAME DRAWING.

SEAL

CLIENT
CITY OF WINNIPEG

SCATLIFF + MILLER + MURRAY
visionary urban design + landscapes

PROJECT EAST END CULTURAL CENTRE			
TITLE PLANTING PLAN			
DESIGN	DRAWN	DATE - Y / M / D	SCALE
CD	CD/WF	2016-05-05	1:200
CHECKED	APPROVED	PROJECT NO.	DRAWING NO.
DKM	DKM	475-2016	L5