

MH60019387
RIM 232.81
INV S
INV N 230.16

S-MA60023240
250 CONCRETE

S-MA60023239
250 CONCRETE

MH60019490
RIM 232.78
INV S 227.31
INV W 227.21
INV N 227.13

MH60019489
RIM 233.24
INV E 227.54
INV W 227.54

S-MA70028480

S-MA60023244
300 CONCRETE

S-MA70028477

S-MA60022647
300 CONCRETE

S-MA60022003
200 CONCRETE

*UNKNOWN-UNKNOWN
S-MA60023232

*UNKNOWN-UNKNOWN
S-MA70028473

S-MA70110217
250 PVC

S-MA70028475
450 CMP

S-ES00000704

S-MA70028476
450 CMP

Sonar Required


LEGEND

- LDS
- WWS
- CB Lead
- SEWER MANHOLE
- CATCH BASIN
- SEWER VALVE
- CONTROL STRUCTURE

SITE CONSIDERATIONS:

KEY CONTACTS:

AFFECTED RESIDENTS:

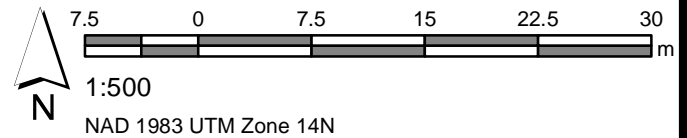

Issue Status: Tender

Outfall Asset Number: S-MA70028480 - 29.87m

Upstream Sewer Asset Number: None - 0m

Upstream Manhole Coordinates: 633002.9618E, 5514056.2598N

Location: 3564 PEMBINA HWY



Drawing: 141