


DRAWING INDEX

SHEET NUMBER	CONSULTANT DRAWING NUMBER	CITY DRAWING NUMBER	DRAWING TITLE
1	D-001	LD-7799	COVER
2	D-002	LD-7800	GENERAL PLAN AND MANHOLE SCHEDULE
3	C-201	LD-7801	DEREK STREET - FROM STA 0+900 TO HEATHERDALE AV
4	C-202	LD-7802	HEATHERDALE AVENUE - FROM DEREK STREET TO STA 1+170
5	C-203	LD-7803	HEATHERDALE AVENUE - FROM STA 1+170 TO ROCKMAN STREET
6	C-204	LD-7804	ROCKMAN STREET - FROM HEATHERDALE AV TO STA 1+340
7	C-205	LD-7805	ROCKMAN STREET - FROM STA 1+340 TO STA 1+440
8	C-206	LD-7806	ROCKMAN STREET - FROM STA 1+440 TO BYNG PLACE
9	C-207	LD-7807	BYNG PLACE - FROM ROCKMAN STREET TO STA 1+650
10	C-208	LD-7808	BYNG PLACE - CNR CROSSING
11	C-209	LD-7809	BYNG PLACE - PEMBINA HIGHWAY CROSSING
12	C-210	LD-7810	BYNG PLACE - FROM STA 1+830 TO STA 1+930
13	C-211	LD-7811	BYNG PLACE - FROM STA 1+930 TO STA 2+040
14	C-212	LD-7812	BYNG PLACE - FROM STA 2+040 TO STA 2+150
15	C-213	LD-7813	BYNG PLACE - FROM STA 2+150 TO MH 11
16	C-214	LD-7814	BYNG PLACE - FROM MH 11 TO EXISTING GATE CHAMBER
17	C-221	LD-7815	PARKER AVENUE - FROM STA 1+000 TO STA 1+110
18	C-222	LD-7816	PARKER AVENUE - FROM STA 1+110 TO STA 1+220
19	C-223	LD-7817	PARKER AVENUE - FROM STA 1+220 TO STA 3+330
20	C-224	LD-7818	PARKER AVENUE - FROM STA 1+330 TO STA 1+440
21	C-225	LD-7819	PARKER AVENUE - FROM STA 1+440 TO STA 1+550
22	C-226	LD-7820	PARKER AVENUE - FROM STA 1+550 TO MH 027
23	C-501	LD-7821	MISCELLANEOUS DETAILS
24	S-101	LD-7822	GATE CHAMBER CONNECTION
25	S-501	LD-7823	MISCELLANEOUS DETAILS

REFERENCE	NORTHING	EASTING
MH 01	5523565.542	632276.010
MH 02	5523647.993	632424.814
MH 03	5523607.740	632447.050
MH 04	5523511.503	632500.326
MH 05	5523383.794	632571.083
MH 06	5523437.284	632684.060
MH 07	5523500.510	632817.600
MH 08	5523563.631	632931.247
MH 09	5523626.753	633044.894
MH 10	5523686.595	633152.636
MH 11	5523719.266	633161.982
MH 12	5523725.817	633158.344
MH 21	5523404.131	632079.704
MH 22	5523438.551	632141.803
MH 23	5523487.514	632230.141
MH 24	5523522.903	632293.989
MH 25	5523568.231	632375.768
MH 26	5523652.340	632527.517
MH 27	5523694.760	632604.047

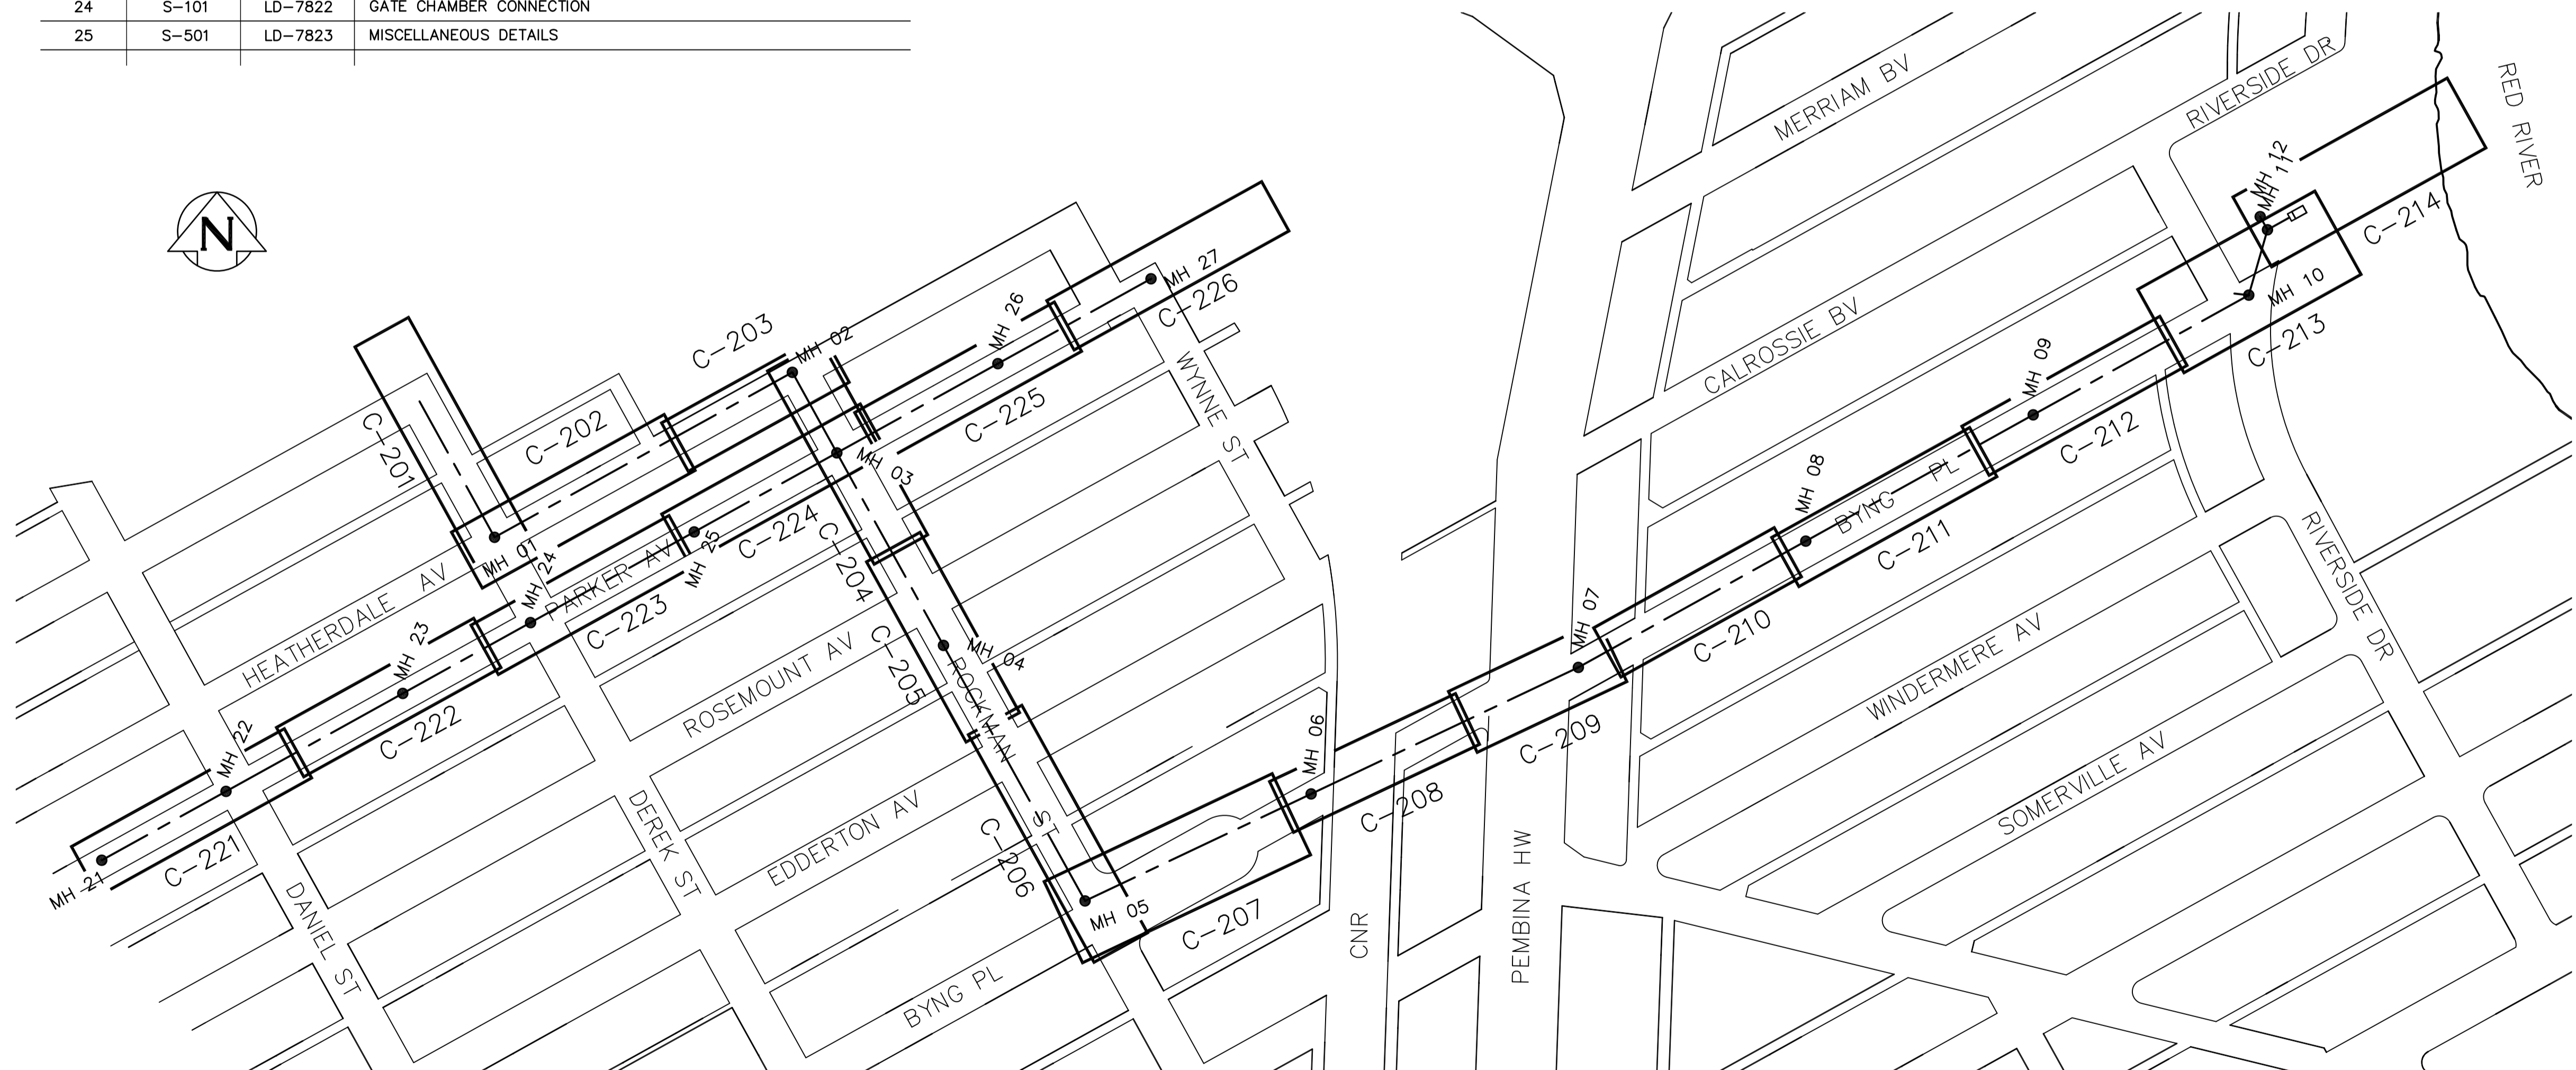

KEY MAP

**APEGM**  
 Certificate of Authorization  
 CH2M HILL Canada Ltd.  
 No. 1441 Date: February 26, 2016

B.M. ELEV. CONSTRUCTION COMPLETION DATE: YYYY MM DD				ENGINEER'S SEAL 		THE CITY OF WINNIPEG WATER AND WASTE DEPARTMENT ENGINEERING DIVISION	
		DESIGNED BY: SDG	CHECKED BY: MAF	CONSULTANT DRAWING NUMBER <b>D-002</b>		SHEET 2 OF 25 CITY DRAWING NUMBER <b>LD-7800</b>	
		DRAWN BY: JBC	APPROVED BY: ES				
		SCALE: HORIZONTAL 1:250 VERTICAL 1:50	RELEASED FOR CONSTRUCTION			COCKBURN AND CALROSSIE COMBINED SEWER RELIEF WORKS GENERAL PLAN AND MANHOLE SCHEDULE	
0 ISSUED FOR TENDER 02/2016 JBC NO. REVISIONS DATE BY		DATE	DATE				