


LIGHT FIXTURE SCHEDULE (SEE ELEC): A - EXTERIOR / DAMP RATED LINEAR FIXTURE


WITH POLYCARBONATE LENS WS - EXTERIOR WALL PACK

LIGHT FIXTURE INSTALLATION NOTES:

- INSTALL TYPE 'A' FIXTURE TO UNDERSIDE OF ROOF TRUSS
- INSTALL TYPE 'WS' FIXTURE ON METAL CLADDING; PROVIDE PREFIN MTL CLOSURE/TRIM TO MATCH CLADDING

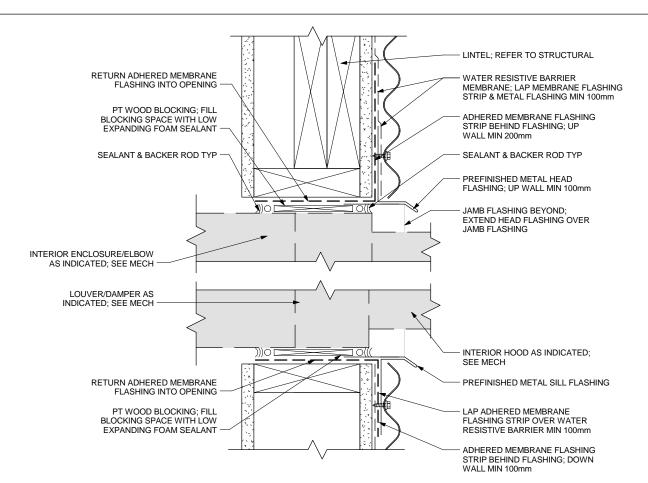

SECTION DETAIL - TYPCIAL MECHANICAL PENETRATION

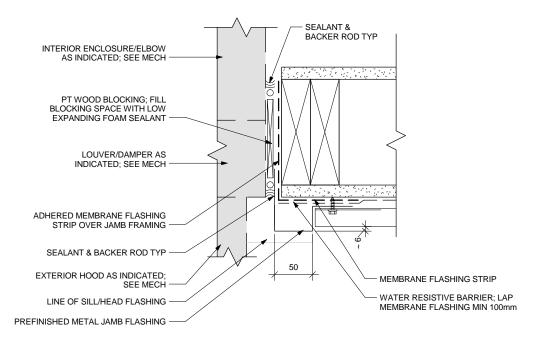

PLAN DETAIL - TYPCIAL MECHANICAL PENETRATION



204 486 3957 tol. 204 456 0216 fgs. Www.bridge

490 KEENLEYSIDE EAST ELMWOOD STORAGE

Opportunity Number: 630-2016

Drawing Title: REFLECTED CEILING PLAN AND DETAILS

ISSUED FOR CONSTRUCTION

Date: JULY 27, 2016

Sheet No:

A151

This drawing is property of the Architect and cannot be reproduced or used without the consent of the Architect. The contractor is responsible for checking and verifying all levels and dimensions and shall report all discrepancies to the Architect and obtain clarification prior to commencing work.

hridomancollaborative