


D SIZE 22" x 34" (559mm x 864mm)


MATCHLINE AT STA 0+435 REFER TO SHEET 2

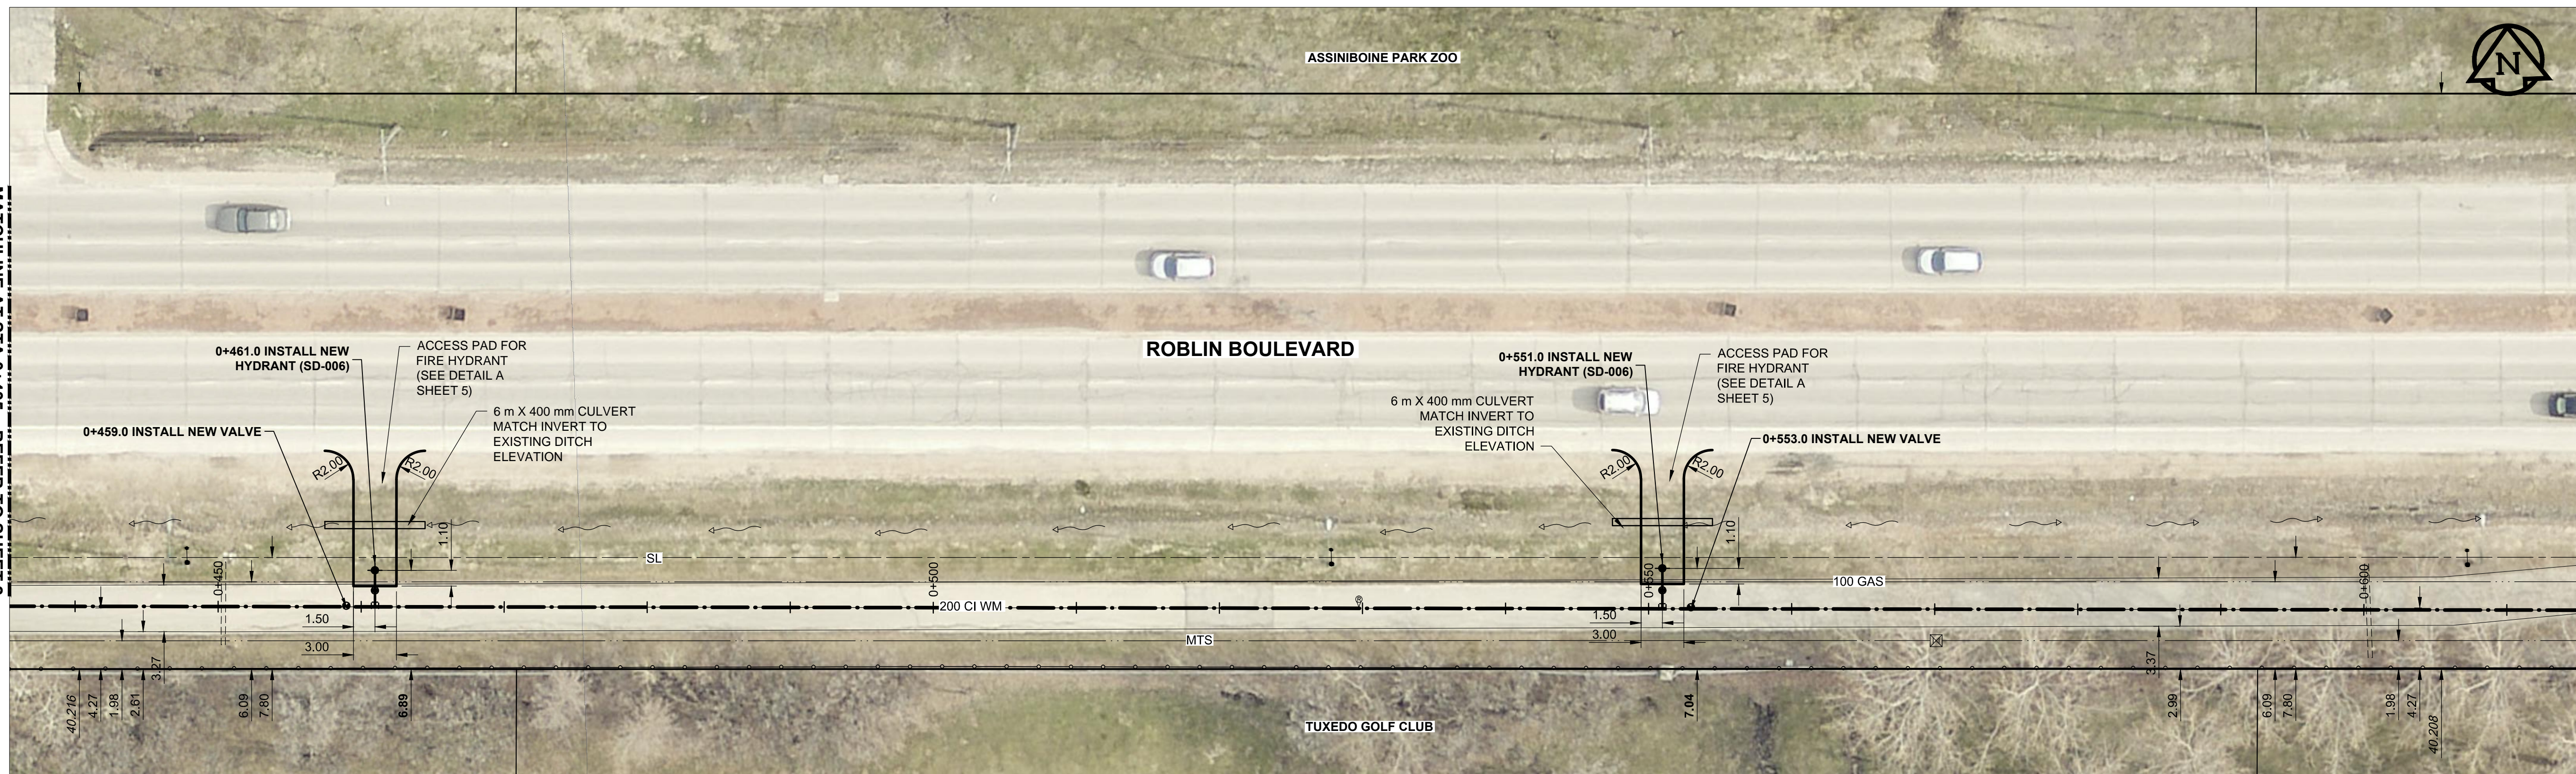

MATCHLINE AT STA 0+615 REFER TO SHEET 3

PLOT: 7/14/2018 9:13:33 AM

MATCHLINE AT STA 0+615 REFER TO SHEET 3

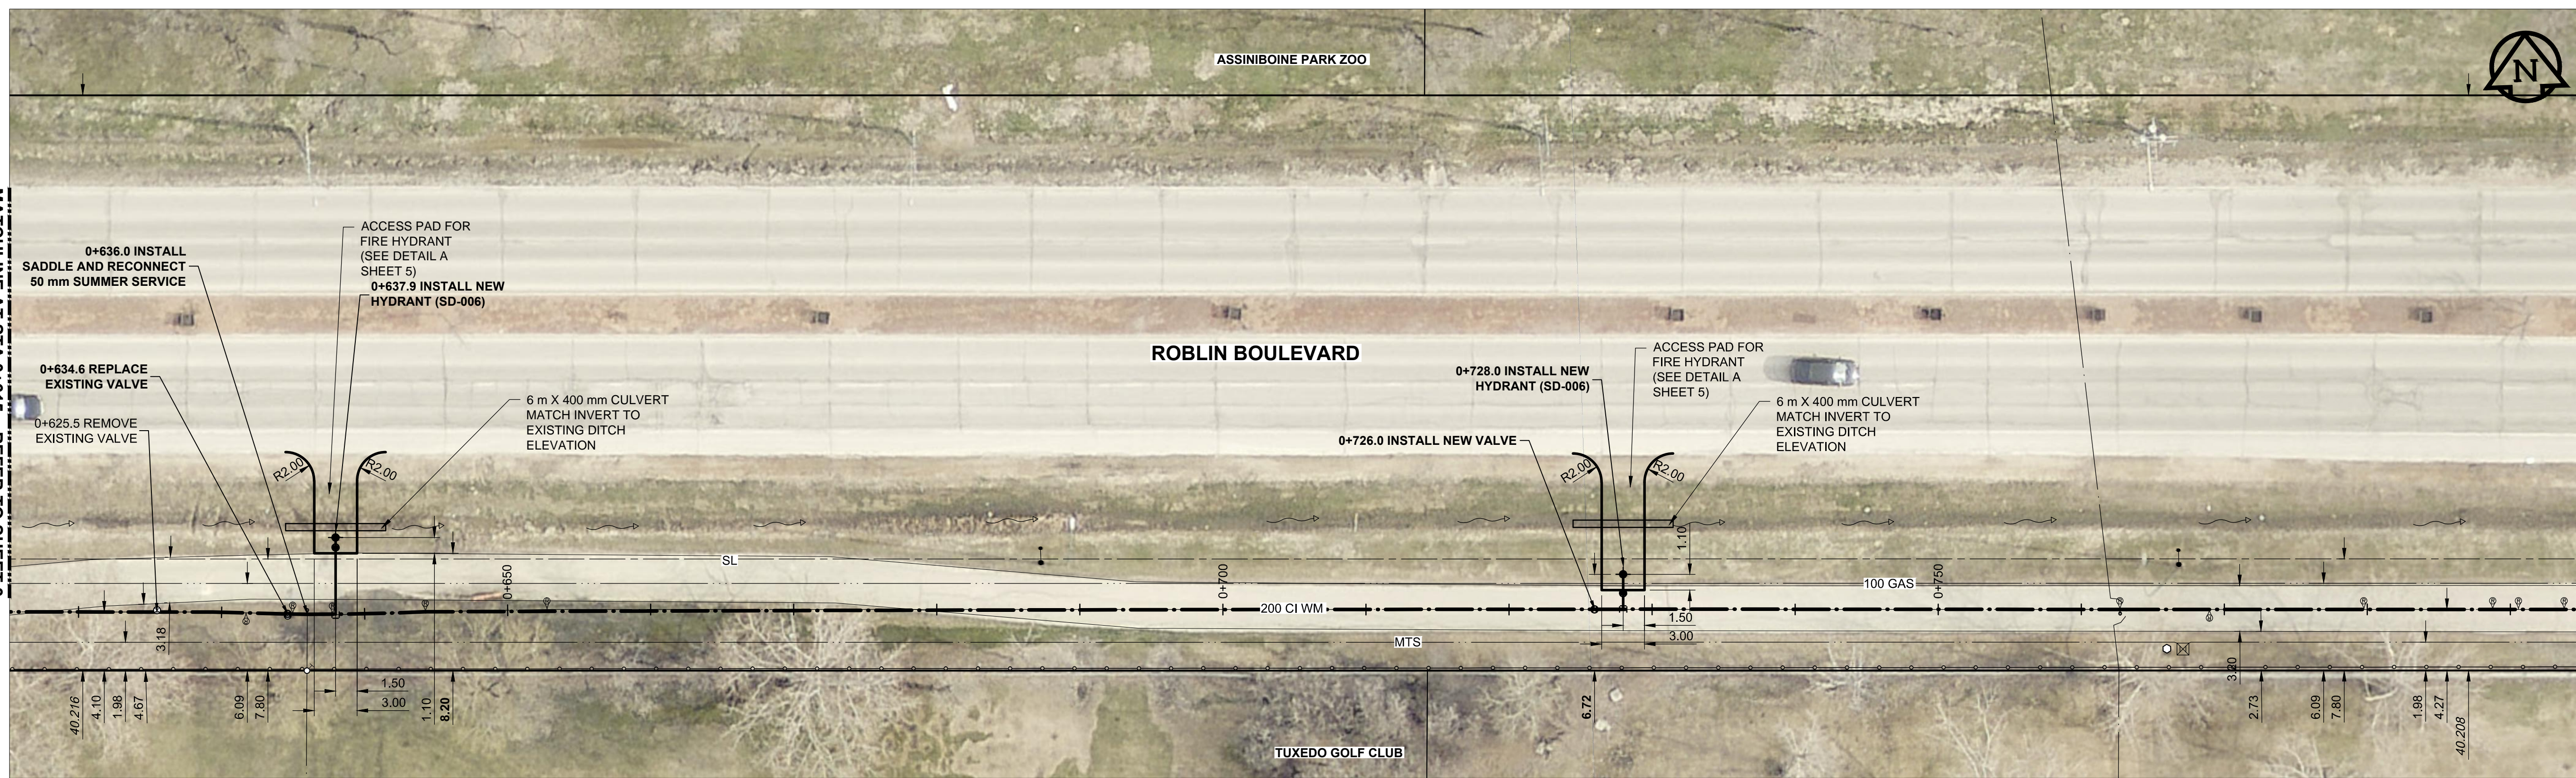

MATCHLINE AT STA 0+795 REFER TO SHEET 4

AECOM
 Certificate of Authorization
 AECOM Canada Ltd.
 No. 4671 Date: 2016/1/14

METRIC
 WHOLE NUMBERS INDICATE MILLIMETRES
 DECIMALIZED NUMBERS INDICATE METRES

1:250

ALL VALVES ARE CLOCKWISE TO CLOSE (BLACK OPERATING NUT)

LOCATION APPROVED UNDERGROUND STRUCTURES			
SUPR. U/G STRUCTURES	DATE	BY	DATE

AECOM

DESIGNED BY	GSK	CHECKED BY	
DRAWN BY	SE	APPROVED BY	
HOR. SCALE	1:250	RELEASED FOR CONSTRUCTION	
VERT. SCALE	N/A	DATE	

PROFESSIONAL'S SEAL
C. C. MACEY
 REGISTERED ENGINEER
 CONSULTANT DRAWING NO. C-0003

THE CITY OF WINNIPEG
 WATER AND WASTE DEPARTMENT
 ENGINEERING DIVISION

WATERMAIN REHABILITATION
 ROBLIN BOULEVARD
 494.7m WEST OF SHAFTESBURY BLVD TO 134.7m WEST OF SHAFTESBURY BLVD

SHEET	4	OF	6
CITY DRAWING NUMBER	D-14386		
REV	0		

AECOM REVIEW DRAFT CHK

AECOM FILE NAME: 60492990 - Streets.dwg Saved By: comptomb