

CONTROL LINE COORDINATES		
POINT/STATION	NORTHING	EASTING
PC 0+595.386	5526104.721	635226.303

CURVE TABLE				
CURVE	RADIUS	LENGTH	DELTA	TANGENT
C17	95.000	19.515	11°46'10"	9.792


CONTROL LINE - CURVE DATA				
CURVE	RADIUS	LENGTH	DELTA	TANGENT
C6	100.000	56.230	32°13'02"	28.880

CURVE TABLE				
CURVE	RADIUS	LENGTH	DELTA	TANGENT
C18	105.000	59.041	32°13'02"	30.324
C19	95.000	3.663	2°12'32"	1.832

CONTROL LINE COORDINATES		
POINT/STATION	NORTHING	EASTING
PT 0+651.615	5526118.273	635280.115
POT 0+671.534	5526128.305	635297.322

PLAN

SCALE: 1:250

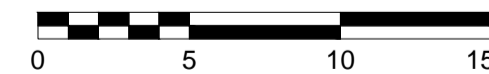

METRIC
WHOLE NUMBERS INDICATE MILLIMETRES
DECIMALIZED NUMBERS INDICATE METRES

EXISTING	NEW	EXISTING	NEW	EXISTING	NEW	EXISTING	NEW

LOCATION APPROVED
UNDERGROUND STRUCTURES

DATE _____

COMMITTEE _____

NOTE:
LOCATION OF UNDERGROUND STRUCTURES AS SHOWN ARE BASED ON THE BEST INFORMATION AVAILABLE BUT NO GUARANTEE IS GIVEN THAT ALL EXISTING UTILITIES ARE SHOWN OR THAT THE GIVEN LOCATIONS ARE EXACT. CONFIRMATION OF EXISTENCE AND EXACT LOCATION OF ALL SERVICES MUST BE OBTAINED FROM THE INDIVIDUAL UTILITIES BEFORE PROCEEDING WITH CONSTRUCTION.

No.	REVISIONS	DATE	BY
C	ISSUED FOR TENDER	16/09/29	JGK
B	ISSUED FOR FINAL REVIEW	16/09/13	JGK
A	ISSUED FOR 75% REVIEW	16/08/17	JGK

DESIGNED BY	CHECKED BY
JGK	RPB
DRAWN BY	APPROVED BY
DID	BWB
DATE	DATE
16/09/06	

PROFESSIONAL'S SEAL

PROVINCE OF MANITOBA

J.G. KENNEDY
Member
22326

REGISTERED PROFESSIONAL ENGINEER

CONSULTANT FILE NAME
5160047-Lyndale-HG-25.dwg

THE CITY OF WINNIPEG
PUBLIC WORKS DEPARTMENT
ENGINEERING DIVISION

LYNDALE DRIVE RIVERBANK STABILIZATION AND ASSOCIATED WORKS
MONCK AVENUE TO GAUVIN STREET
ROAD WORKS
HORIZONTAL GEOMETRY
STA 0+290 TO STA 0+510

CITY DRAWING NUMBER
RW751-2016-25

SHEET 25 OF 29

DRAWING No. 25 REV C

BID OPPORTUNITY No. 721-2016